


TRANSIT TIES

X-STREET B.C. NEAR TOMLINSON AVE  
CUL-DE-SAC  
OFFICE USE ONLY  
STREET CALIFORNIA AVE.

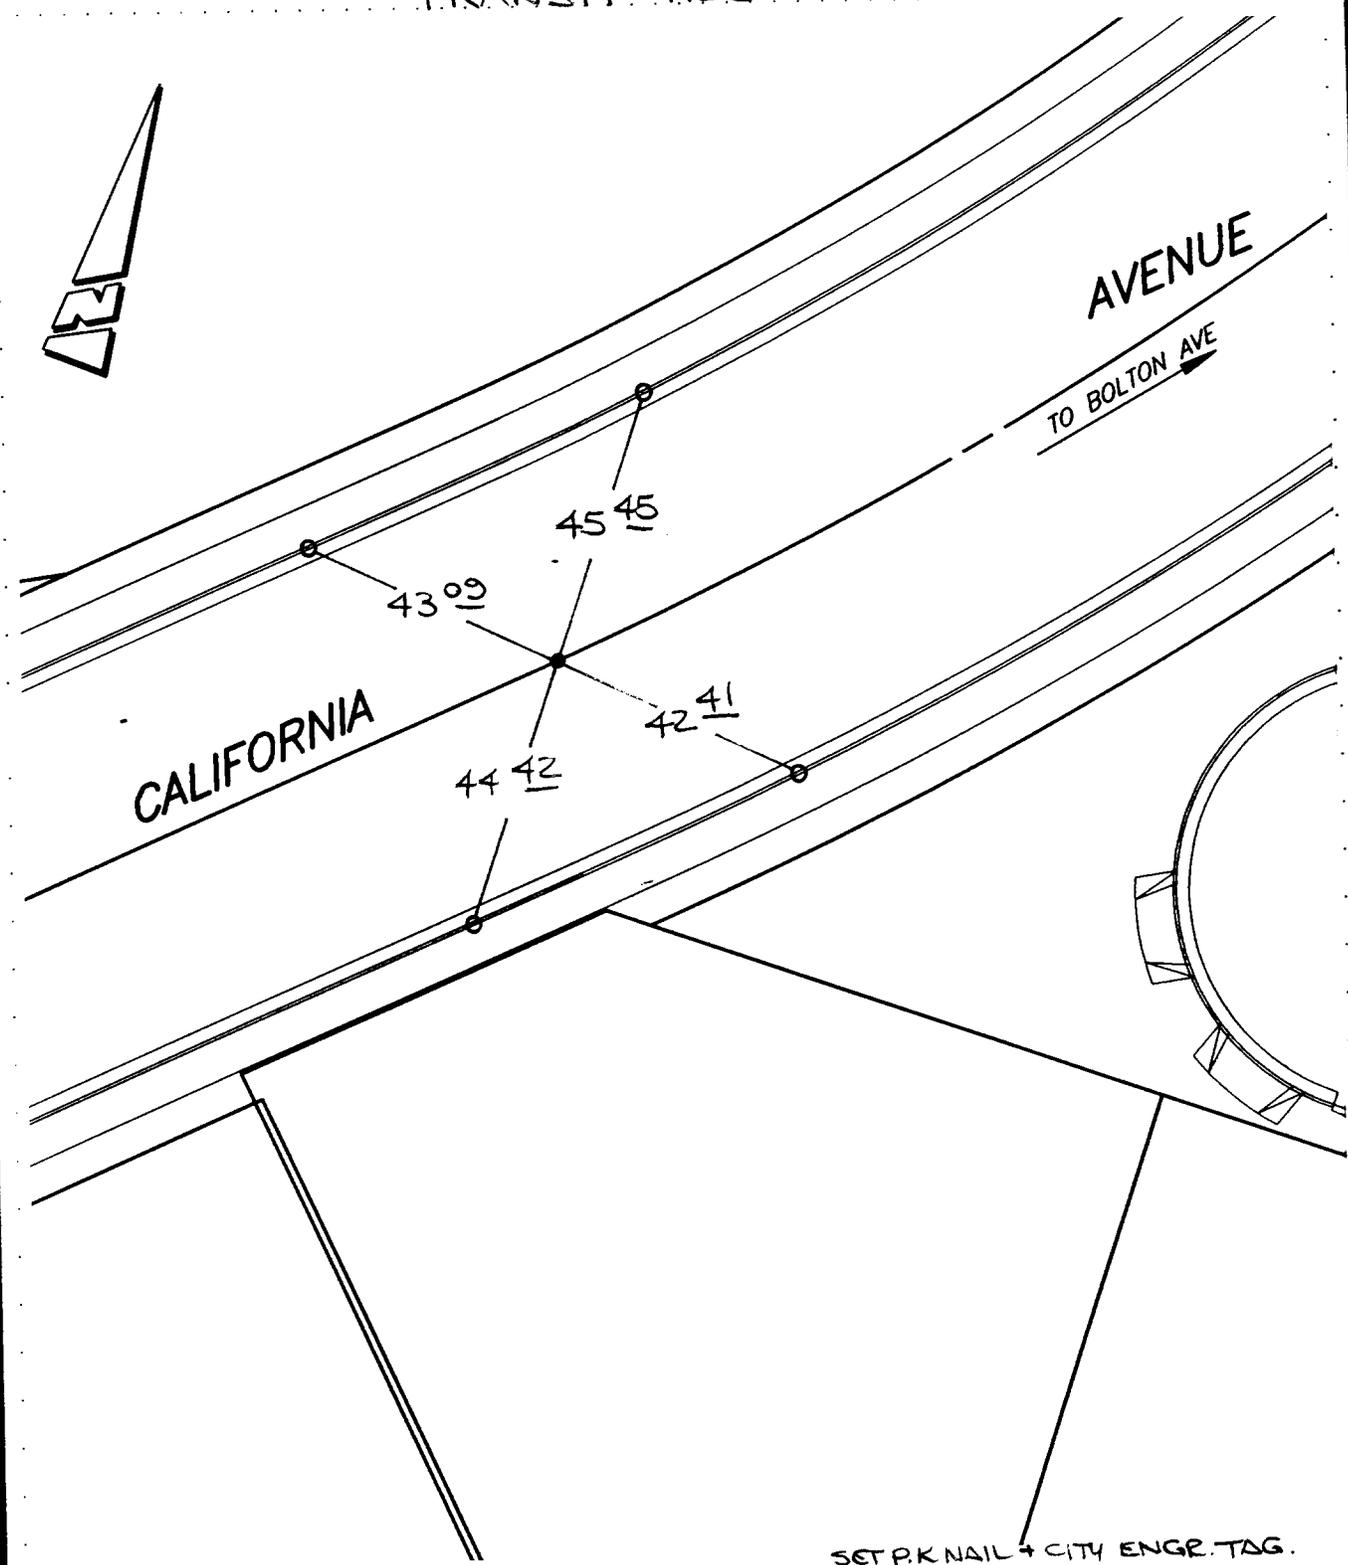

- ✕ FD. Ramset Nail on T/C
- FD. "C" Nail on T/C

- SET P.K. NAIL + CITY ENGR. TAG. ~~FD. LD. & TK. on T/C~~
- SET LD. & TK. On T/C

SCALE: 1" = 30'  
 DATE: 3-21-97  
 DR. BY: LOPEZ  
 W.O.:  
 F.B.:

OFFICIAL TIE PLAT  
 CITY OF RIVERSIDE

*These ties are for the purpose of perpetuating the found monumentation. No claim is made as to the relationship of the points or lines shown hereon to true boundary locations.*

SHEET  
 1  
 OF 1 SHEETS  
 FILE NO.: