


62

1727.71F

TRANSIT & SWING TIES

STREET CALIFORNIA AVE  
OFFICE USE ONLY  
X-STREET E.C. E'LY OF CALMHILL AVE.

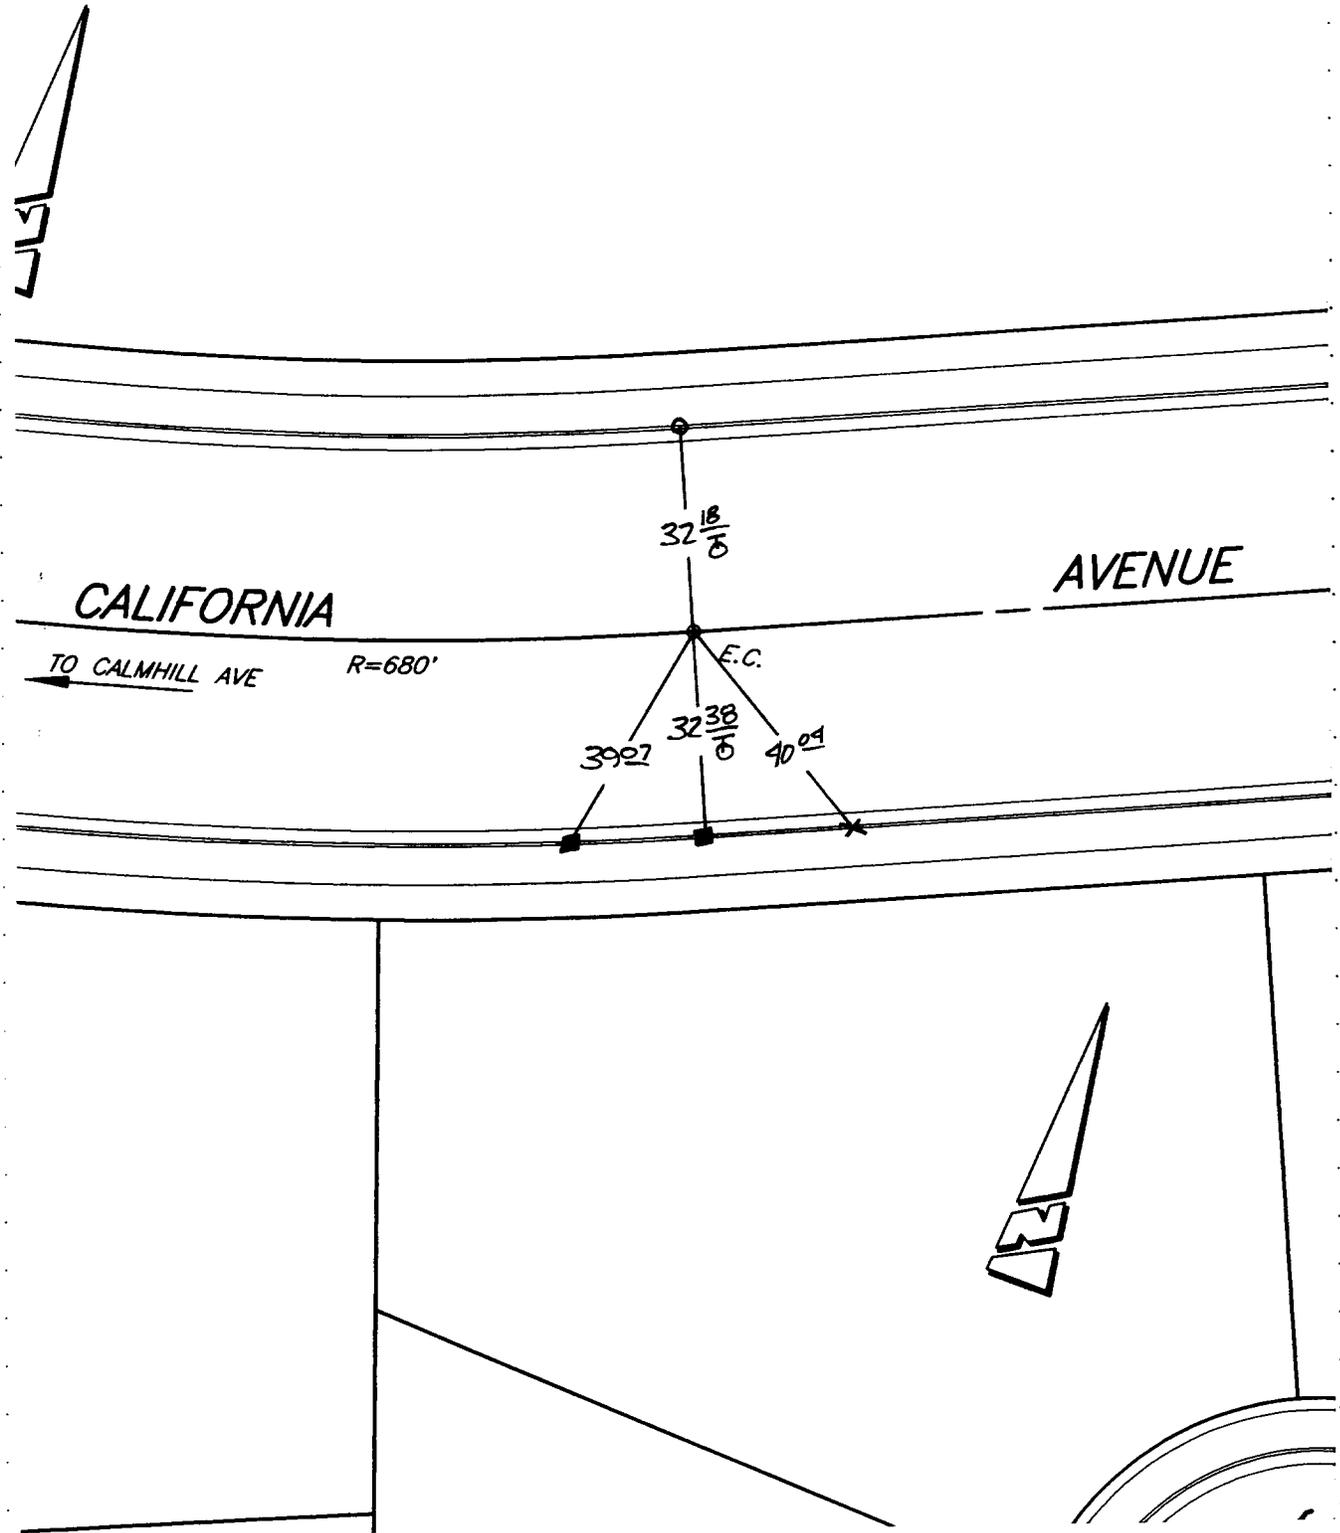

- ✕ FD. Ramset Nail on T/C
- FD. LD. & TK. on T/C
- FD. "C" Nail on T/C
- SET LD. & TK. On T/C
- FD. NAIL & TAG ON T/C

SCALE: N.T.S.  
 DATE: 3-24-97  
 DR. BY: FINNEY, J  
 W.O.:  
 F.B.:

**OFFICIAL TIE PLAT**  
 CITY OF RIVERSIDE

*These ties are for the purpose of perpetuating the found monumentation. No claim is made as to the relationship of the points or lines shown hereon to true boundary locations.*

SHEET  
 1  
 OF 1 SHEETS  
 FILE NO.: