


STREET MITCHELL AVE. X-STREET CAMPBELL AVE. OFFICE USE ONLY

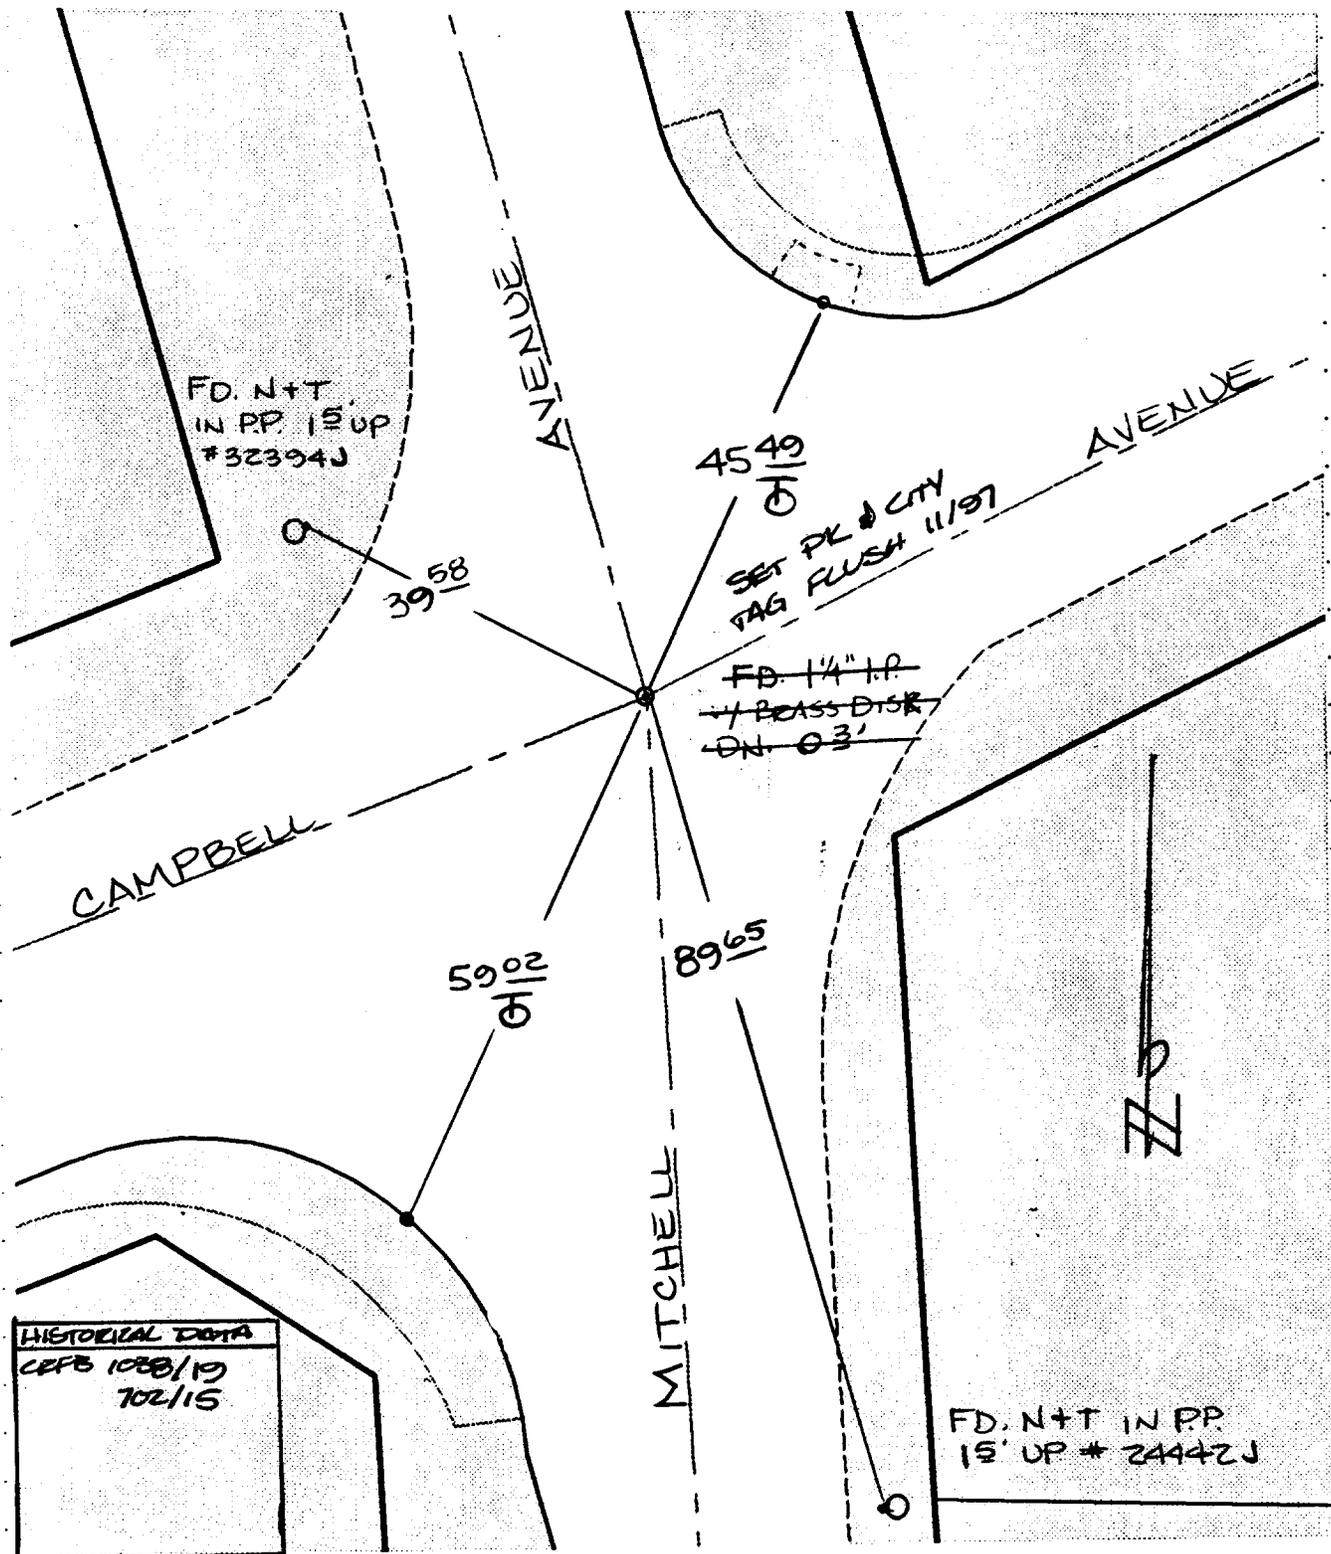

HISTORICAL DATA  
 CEFB 10/20/19  
 702/15

- ✕ FD. Ramset Nail on T/C
- FD. LD. & TK. on T/C
- FD. "C" Nail on T/C
- SET LD. & TK. On T/C

SCALE: 1" = 20"  
 DATE: 4/29/97  
 DR. BY: VLT  
 W.O.:  
 F.B.:

**OFFICIAL TIE PLAT**  
 CITY OF RIVERSIDE

*These ties are for the purpose of perpetuating the found monumentation. No claim is made as to the relationship of the points or lines shown hereon to true boundary locations.*

SHEET  
 1  
 OF 1 SHEETS  
 FILE NO.: