


1941. TIF

3A

TRANSIT TIES

STREET CHESTNUT STREET X-STREET FIRST STREET OFFICE USE ONLY

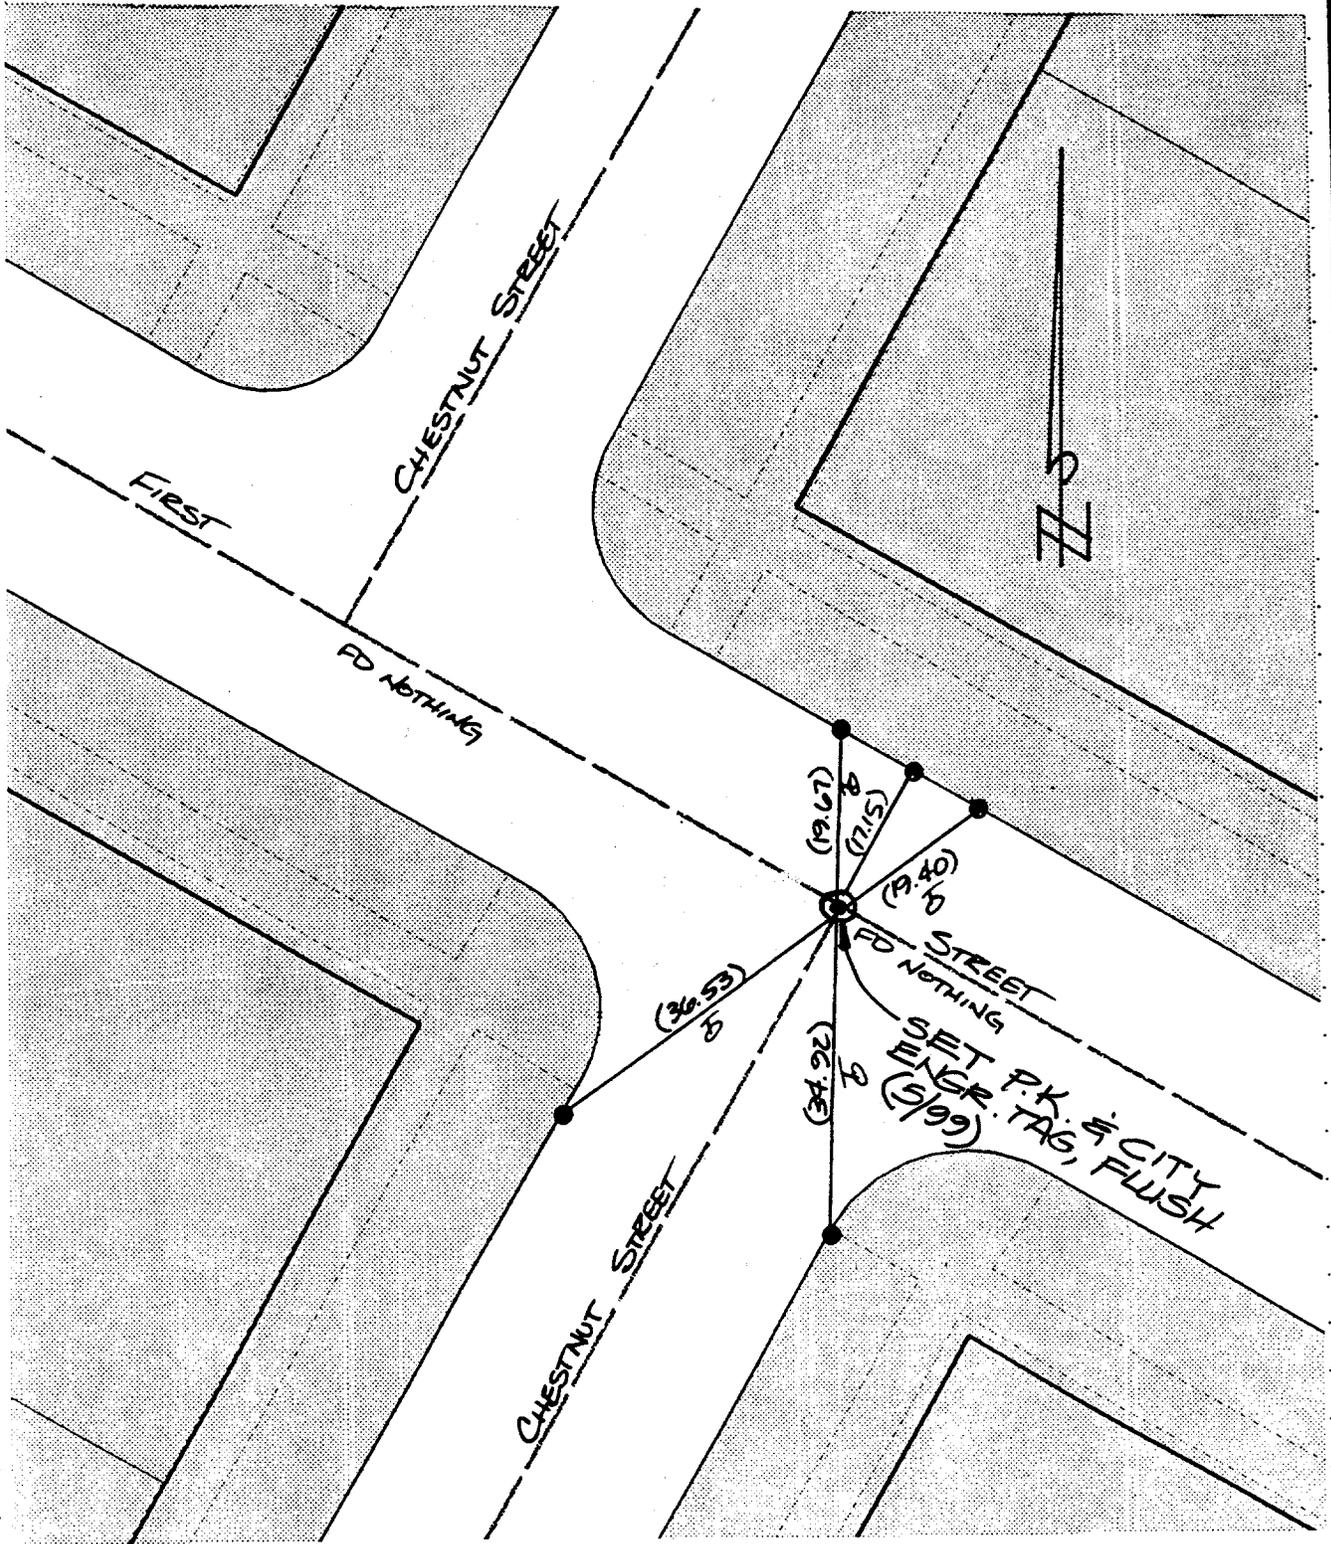

- ✕ FD. Ramset Nail on T/C
- FD. LD. & TK. on T/C
- FD. "C" Nail on T/C
- SET LD. & TK. On T/C

REF CEFB 97916

SCALE: 1"=20'  
 DATE: 6/96  
 DR. BY: CURT  
 W.O.: Resot 5/99  
 F.B.: 709

**OFFICIAL TIE PLAT**  
 CITY OF RIVERSIDE

*These ties are for the purpose of perpetuating the found monumentation. No claim is made as to the relationship of the points or lines shown hereon to true boundary locations.*

SHEET  
 /  
 OF 1 SHEETS  
 FILE NO.: