


Street: COLUMBIA

X-Street: AMERICAN DR

OFFICIAL USE ONLY

17

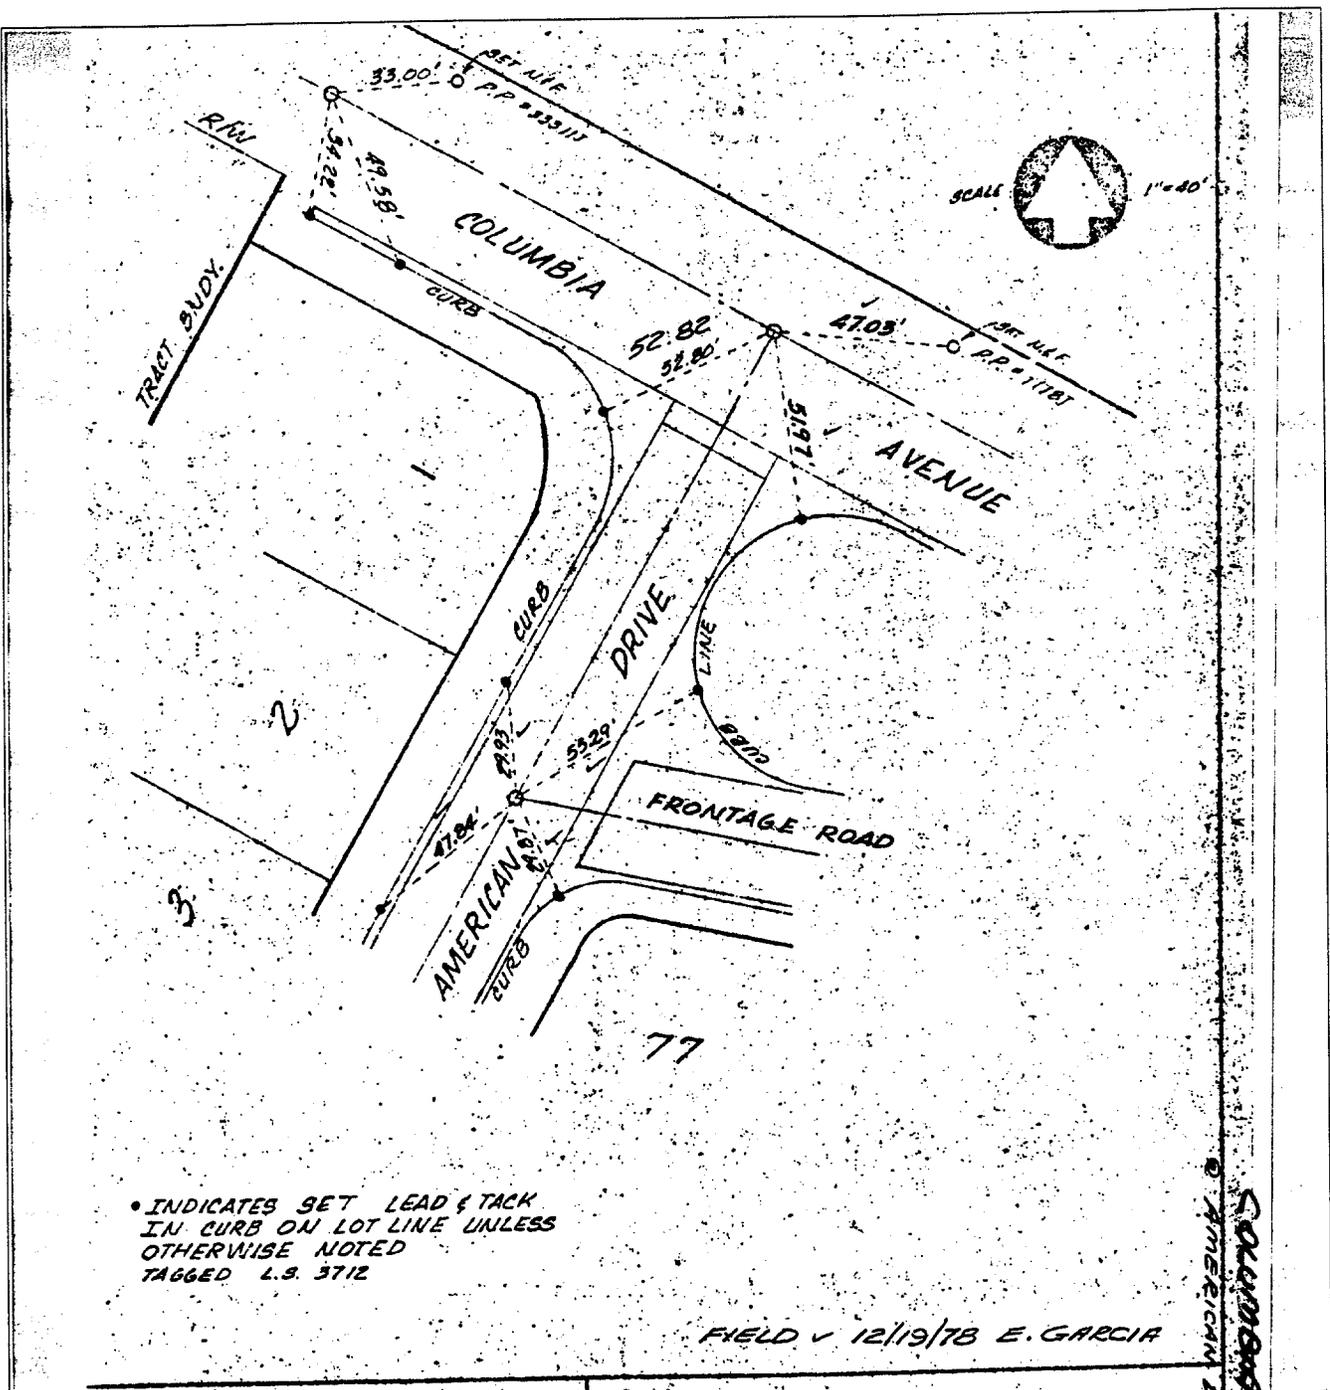

CENTERLINE TIES
TRACT 5473

BROWN & MULLINS
PLANNING ENGINEERING SURVEYING
1771 No. D St, San Bernardino, California 92405

SCALE: 1"=40' JOB NO. 76-4-5

- ✕ FD. Ramset Nail on T/C
- FD. "C" Nail on T/C

- FD. LD. & TK. on T/C
- Set LD. & TK. on T/C

OFFICIAL TIE PLAT

CITY OF RIVERSIDE

These ties are for the purpose of perpetuating the found monumentation. No claim is made as to the relationship of the points or lines shown hereon to true boundary locations.

Scale:

Date:

Drawn by:

W.O.:

F.B.:

Sheet 1 of 1

File No.: