

# SWING TIES


2246. TIF

**NOTE:**

( ) - INDICATES REC. DIST.  
 PER. CITY TIES DATED  
 4-26-65

**HISTORICAL DATA**

- CITY TIES DATED 4-26-65  
 - CRFB 630/30  
 - CRFB 625/43-44

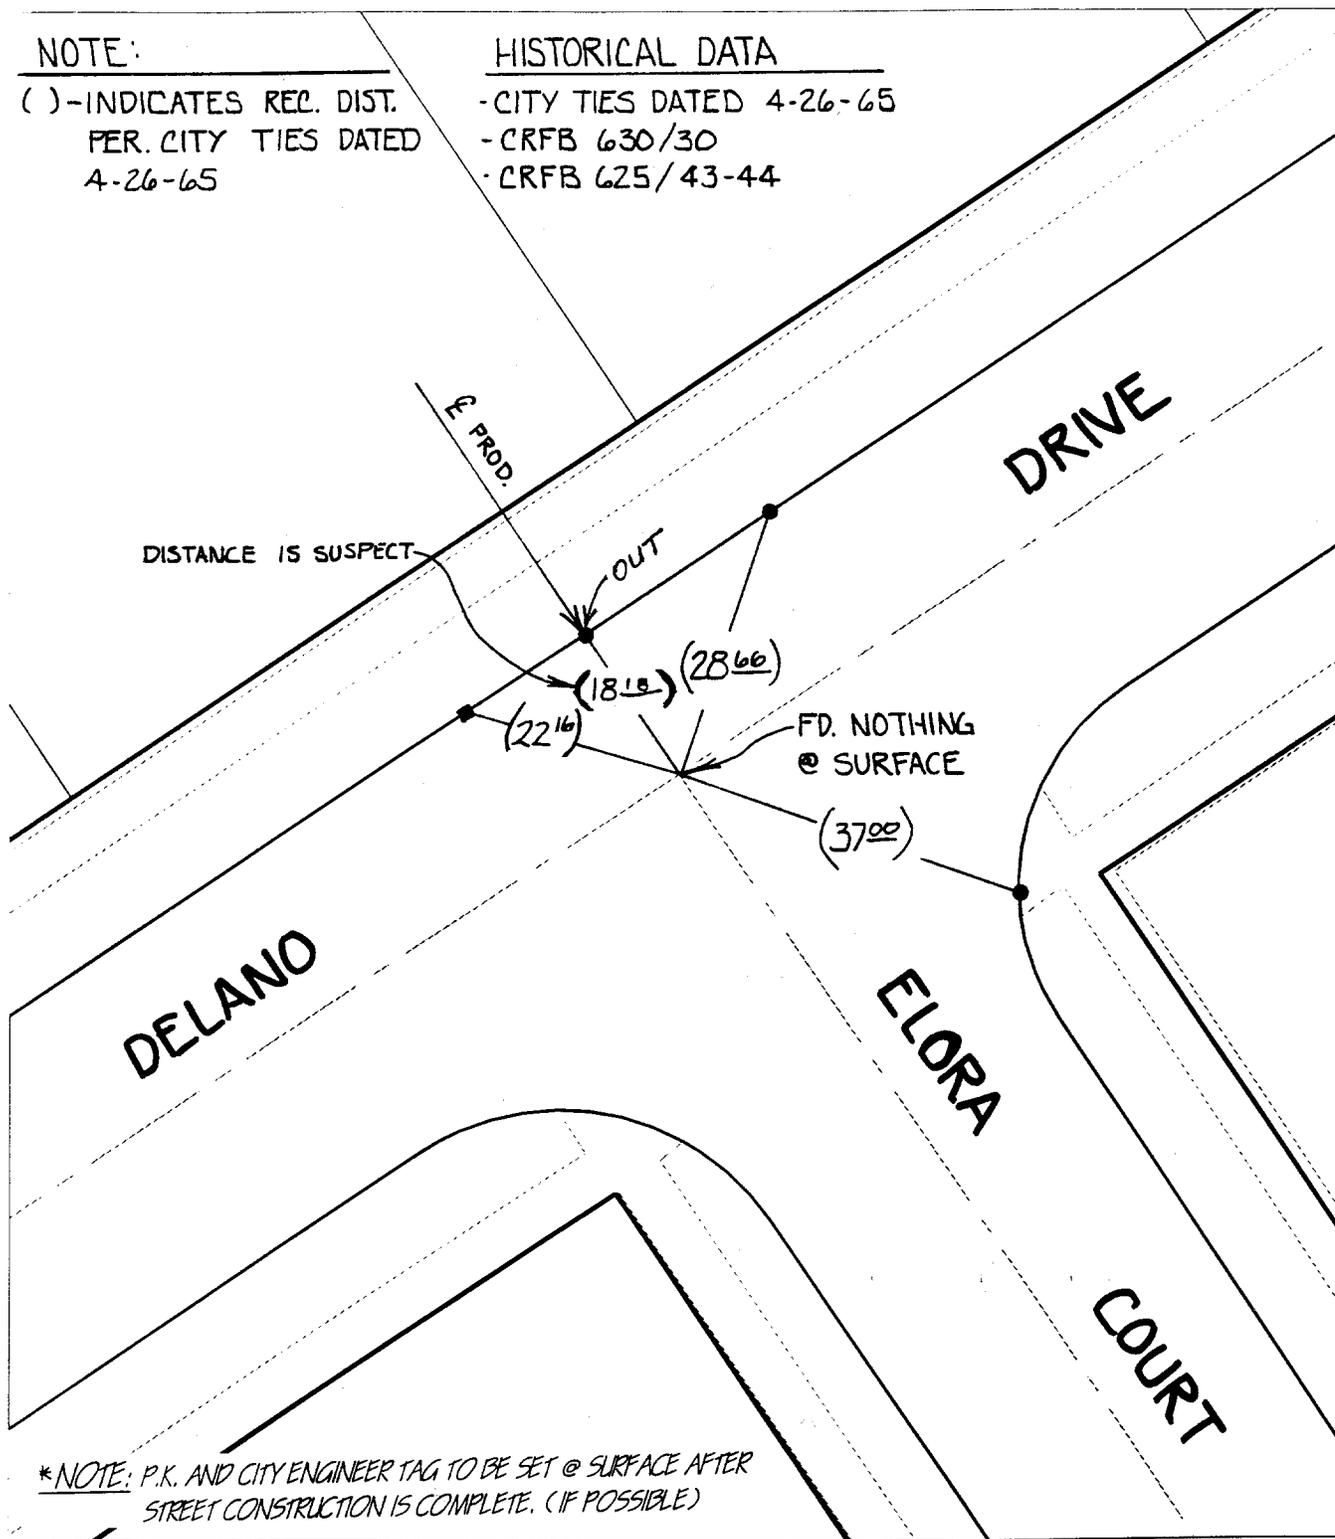

\*NOTE: P.K. AND CITY ENGINEER TAG TO BE SET @ SURFACE AFTER STREET CONSTRUCTION IS COMPLETE. (IF POSSIBLE)

✕ FD. Ramset Nail on T/C  
 ■ FD. "C" Nail on T/C

● FD. LD. & TK. on T/C  
 ○ Set LD. & TK. on T/C

Street:

DELANO DRIVE

X-Street:  
 OFFICIAL USE ONLY

ELORA COURT

Scale: 1" = 20'

Date: ~~06/16/00~~ 8/18/00

Drawn by: SURVEY

W.O.:

F.B.:

## OFFICIAL TIE PLAT CITY OF RIVERSIDE

*These ties are for the purpose of perpetuating the found monumentation. No claim is made as to the relationship of the points or lines shown hereon to true boundary locations.*



Sheet 1 of 1

File No.: