


2478.TIP

Street: ALESSANDRO

OFFICIAL USE ONLY

X-Street: NEAR ROYAL HILL

4

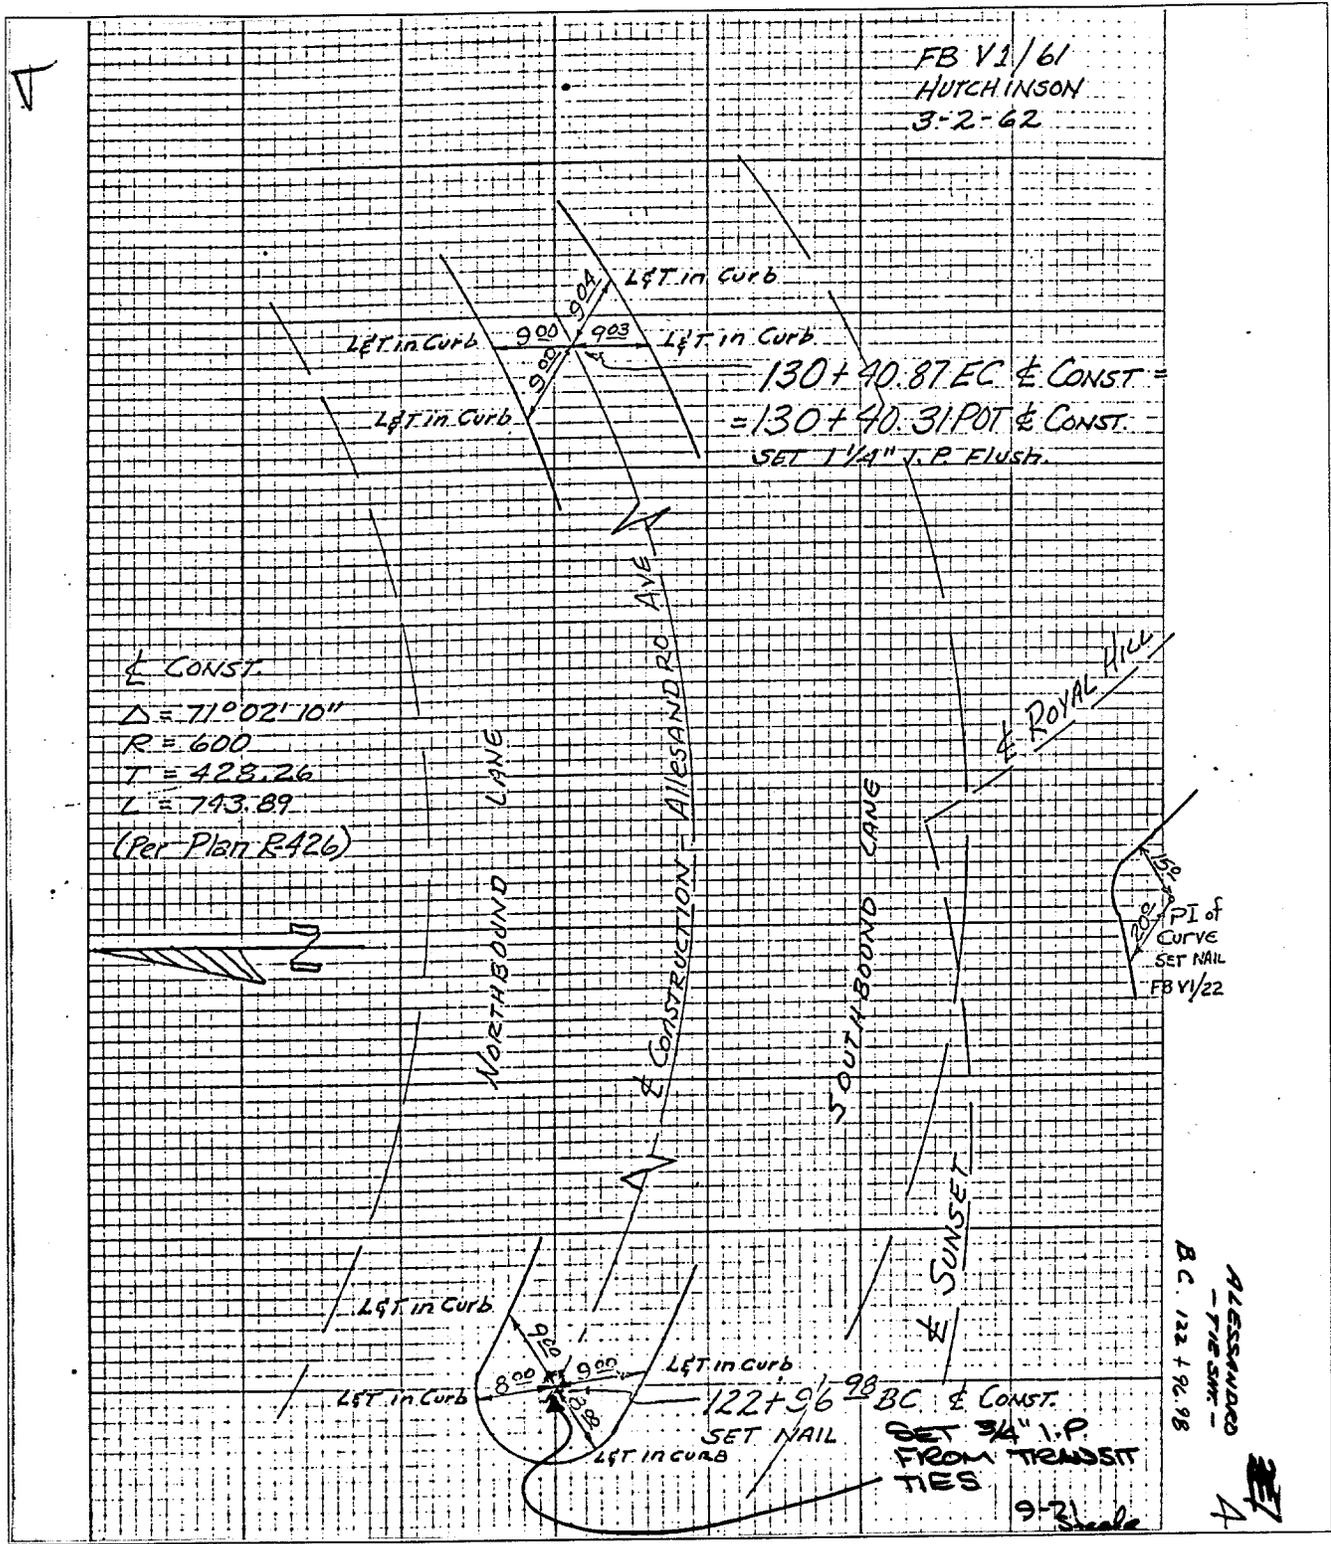

FB V1/61  
HUTCHINSON  
3-2-62

CONST.  
D = 71°02'10"  
R = 600  
T = 428.26  
L = 743.89  
(Per Plan R426)

PI of Curve  
SET NAIL  
FB V1/22

ALESSANDRO  
- TIE SM -  
B.C. 122 + 96.98

122+96.98 BC & CONST.  
SET NAIL  
SET 3/4" I.P.  
FROM TRANSIT  
TIES  
9-21 Scale

- ✕ FD. Ramset Nail on T/C
- FD. LD. & TK. on T/C
- FD. "C" Nail on T/C
- Set LD. & TK. on T/C

Scale:  
Date:  
Drawn by:  
W.O.:  
F.B.:

## OFFICIAL TIE PLAT

### CITY OF RIVERSIDE

These ties are for the purpose of perpetuating the found monumentation. No claim is made as to the relationship of the points or lines shown hereon to true boundary locations.

Sheet 1 of 1  
File No.: