



TRACT 7427

10 OF 10

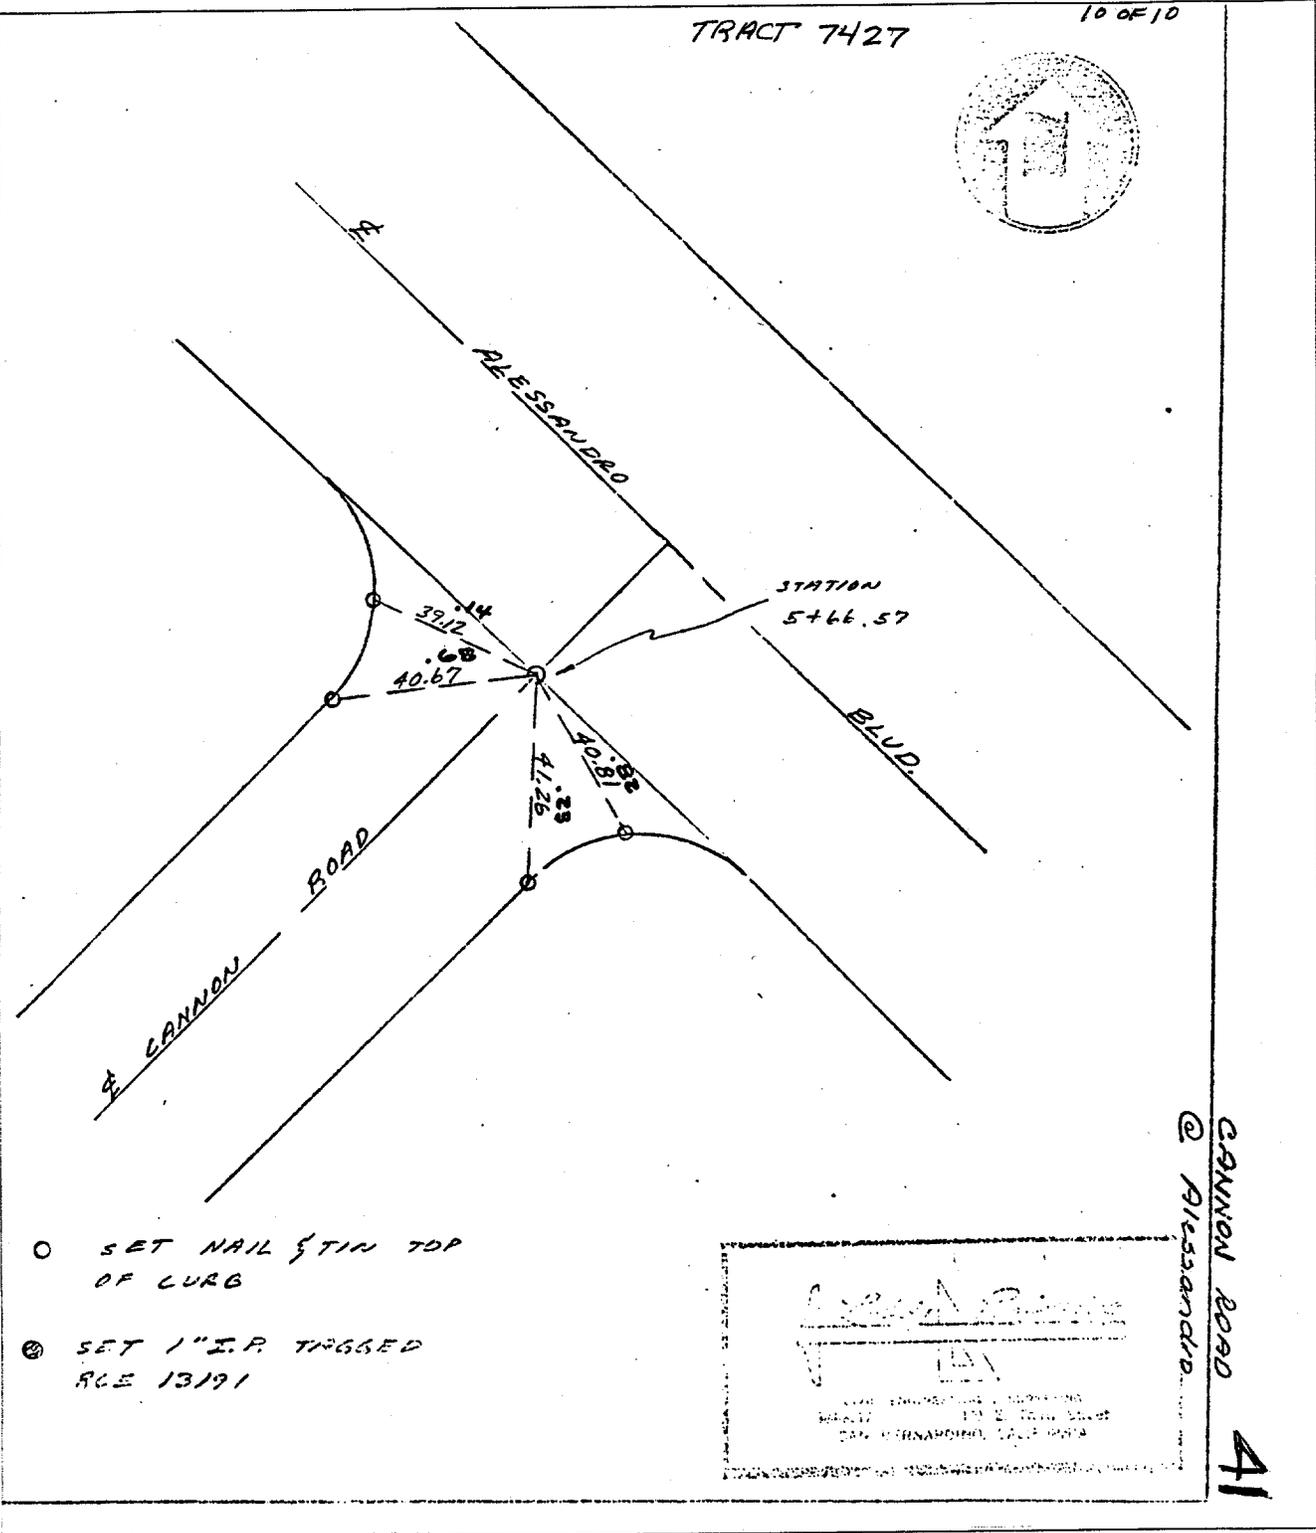

Street: CANNON ROAD X-Street: ALESSANDRO
 OFFICIAL USE ONLY
 CANNON ROAD @ Alessandro 41

- SET NAIL 1/2" IN TOP OF CURB
- SET 1" I.P. TAGGED SEE 13191

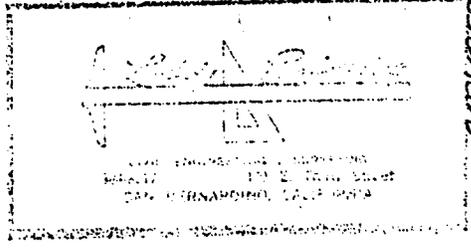

- × FD. Ramset Nail on T/C
- FD. LD. & TK. on T/C
- FD. "C" Nail on T/C
- Set LD. & TK. on T/C

Scale:
 Date:
 Drawn by:
 W.O.:
 F.B.:

OFFICIAL TIE PLAT

CITY OF RIVERSIDE

These ties are for the purpose of perpetuating the found monumentation. No claim is made as to the relationship of the points or lines shown hereon to true boundary locations.

Sheet 1 of 1
 File No.: