

3049.TIF


HISTORICAL DATA
A.A. WEBB F.B. 1042/136
TR. No. 9418~MB 90/14-18

Street:

EUREKA DR.

X-Street:
OFFICIAL USE ONLY

STOVER AVE.

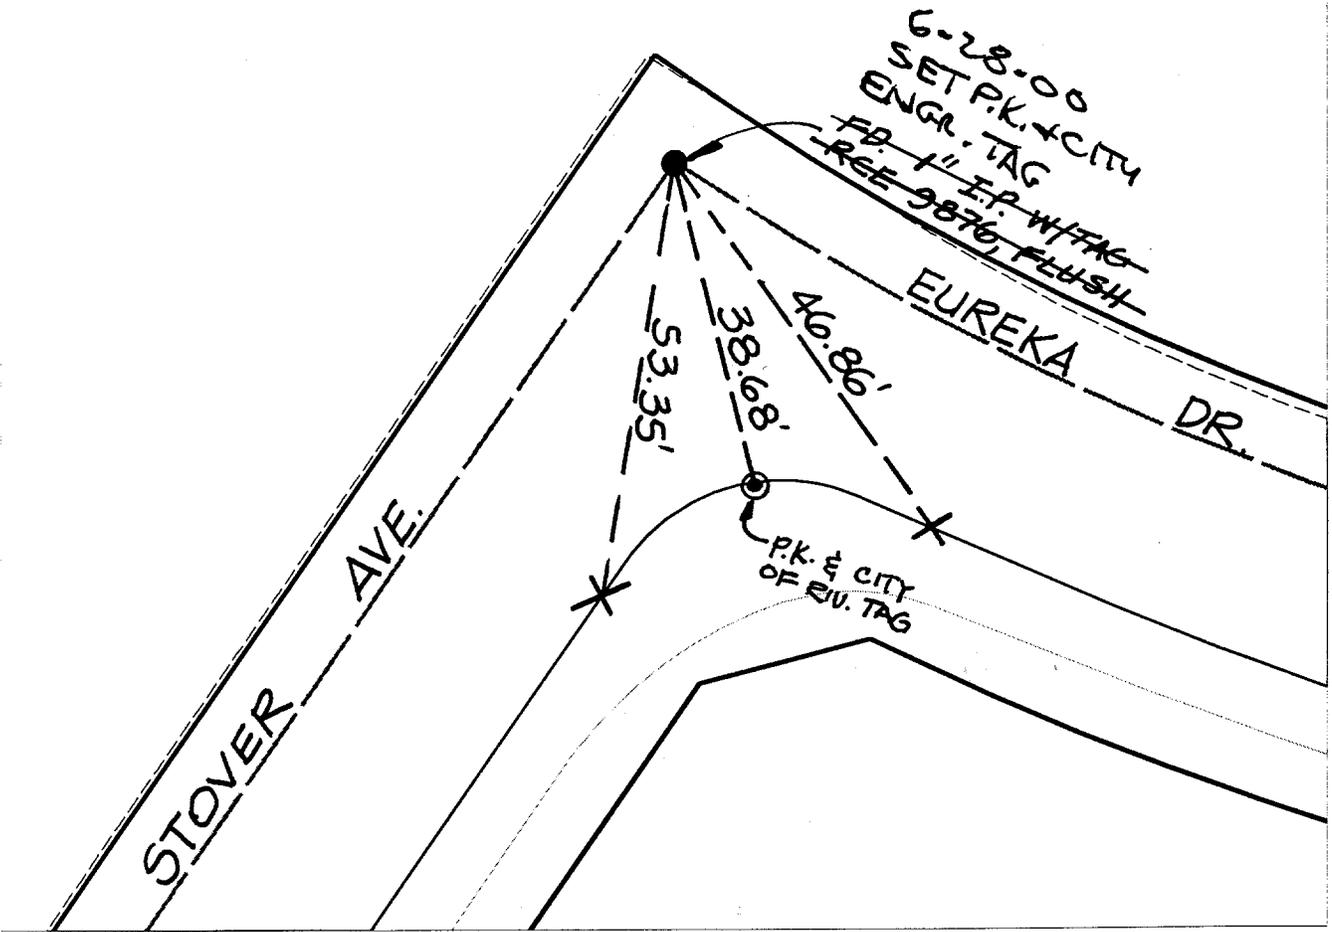

- ✕ FD. Ramset Nail on T/C
- FD. LD. & TK. on T/C
- FD. "C" Nail on T/C
- Set LD. & TK. on T/C

Scale: 1" = 20'
 Date: 08/05/99
 Drawn by: L. Harris, KGE
 W.O.:
 F.B.:

OFFICIAL TIE PLAT
 CITY OF RIVERSIDE



These ties are for the purpose of perpetuating the found monumentation. No claim is made as to the relationship of the points or lines shown hereon to true boundary locations.

Sheet . of
 File No.: