

3052.TIF

* SWING TIES *


HISTORICAL DATA
A.A. WEBB FB 1031/02

Street:

EUREKA DR.

X-Street:
OFFICIAL USE ONLY

TYLER ST.

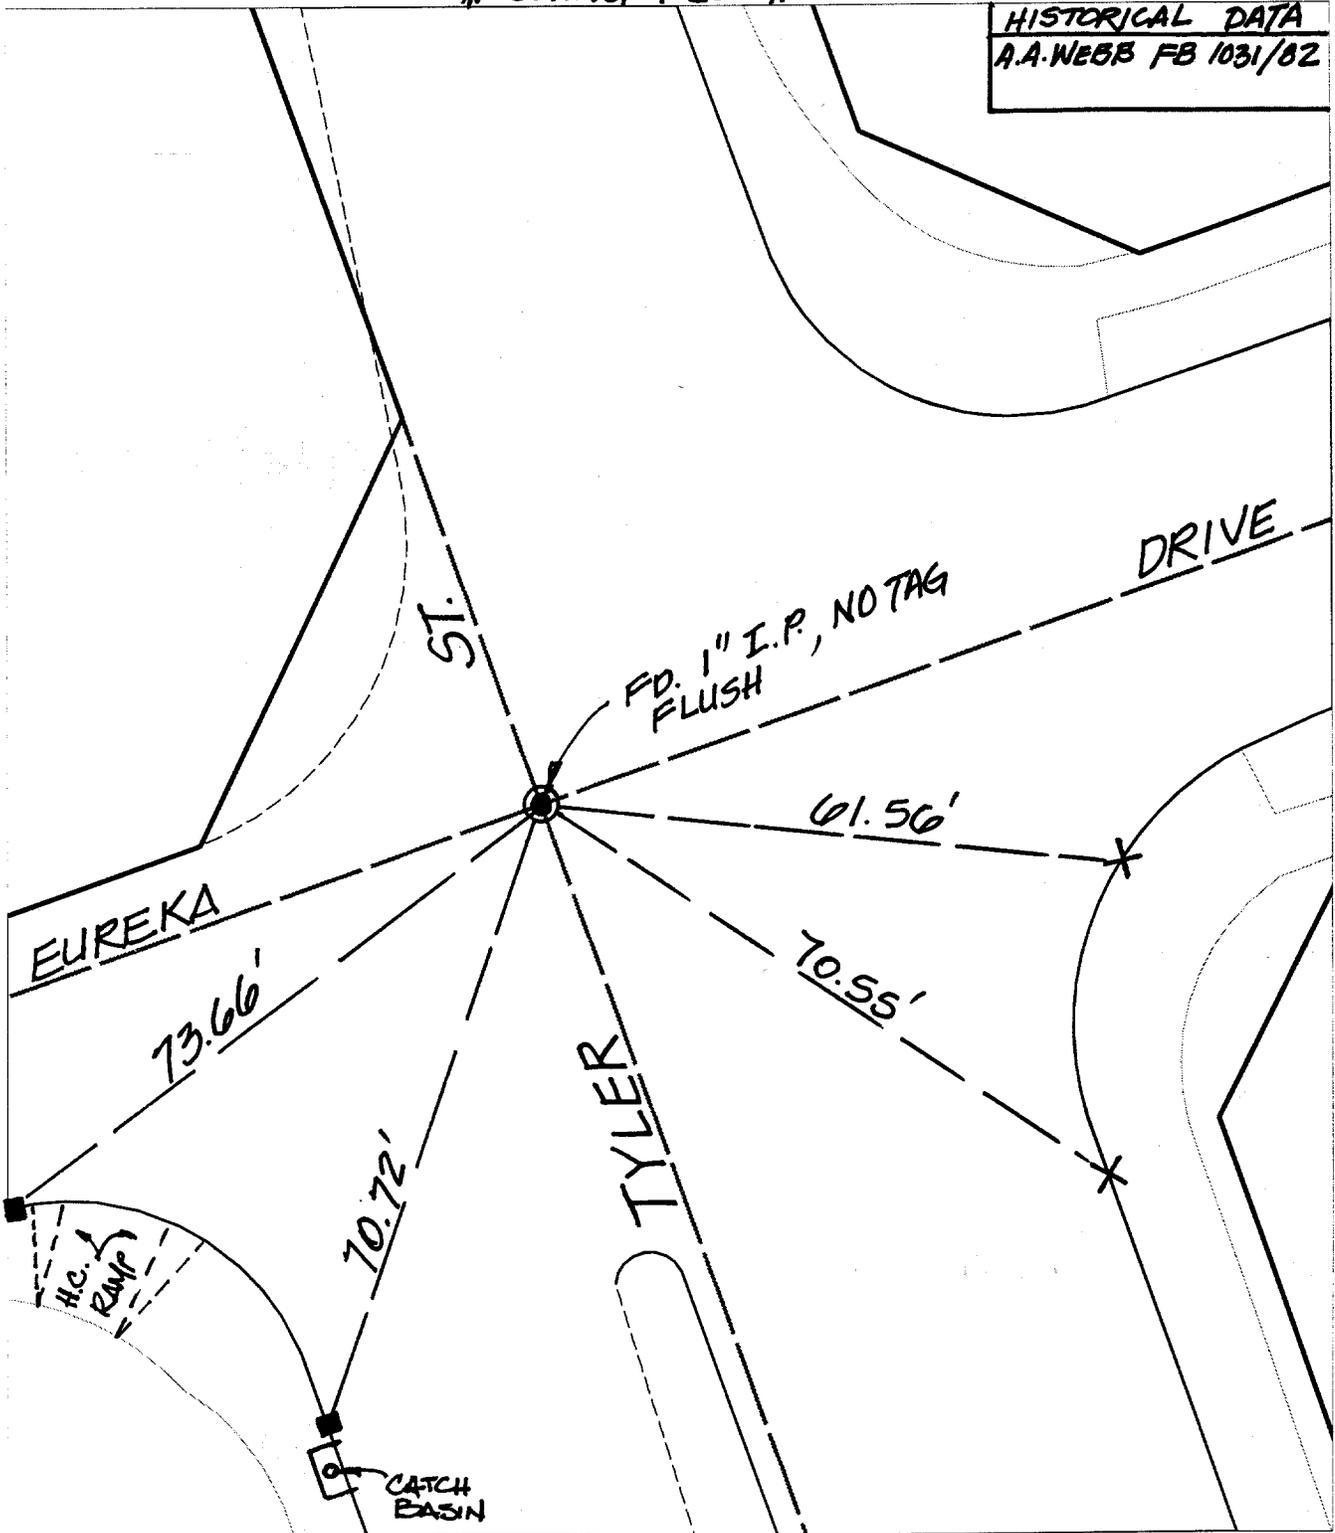

- ✕ FD. Ramset Nail on T/C
- FD. LD. & TK. on T/C
- FD. "C" Nail on T/C
- Set LD. & TK. on T/C

Scale: 1" = 20'
 Date: 08/05/99
 Drawn by: L. Harris, KGE
 W.O.:
 F.B.:

OFFICIAL TIE PLAT
CITY OF RIVERSIDE

These ties are for the purpose of perpetuating the found monumentation. No claim is made as to the relationship of the points or lines shown hereon to true boundary locations.

Sheet of _____
 File No.: _____