


# SWING TIES

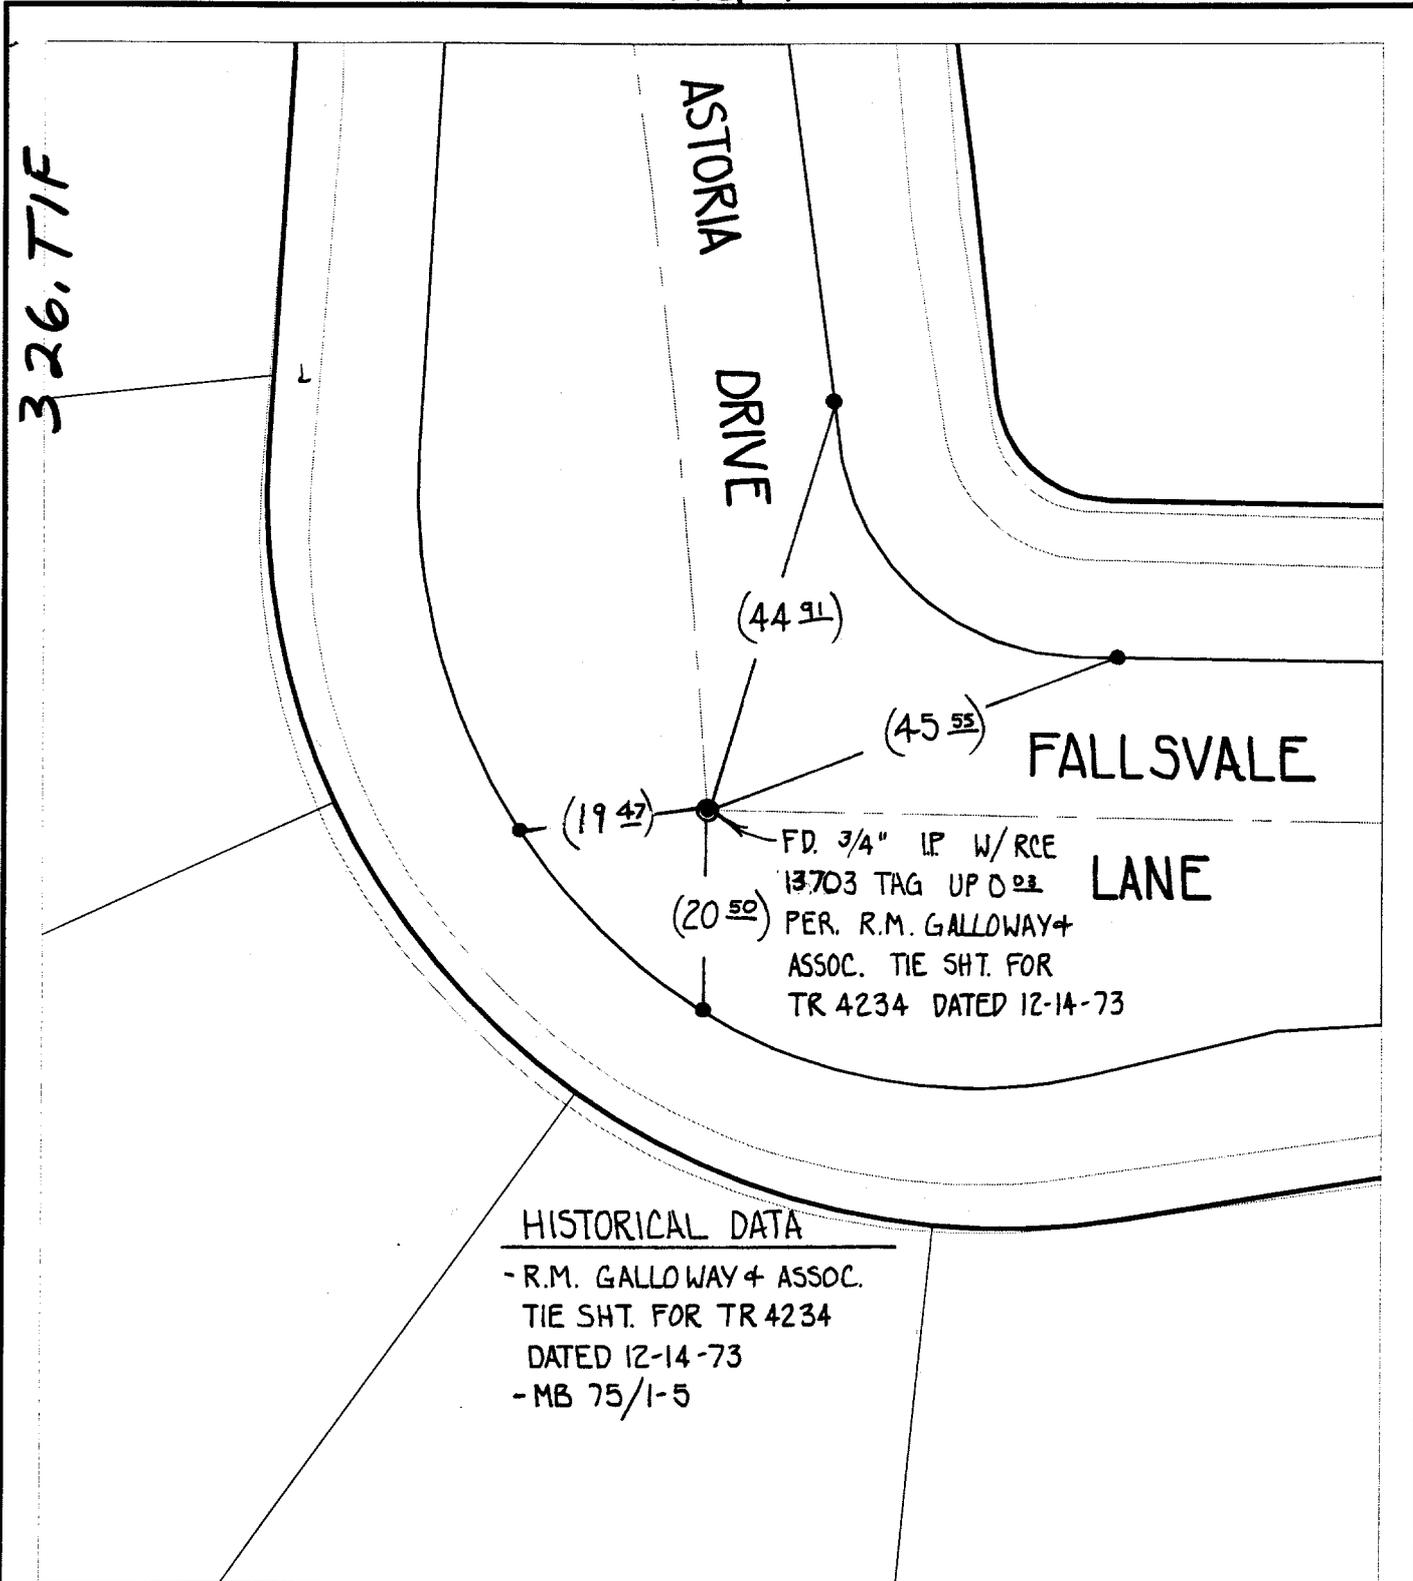

Street: ASTORIA DRIVE  
 X-Street: FALLSVALE LANE  
 OFFICIAL USE ONLY

**HISTORICAL DATA**

- R.M. GALLOWAY & ASSOC.  
 TIE SHT. FOR TR 4234  
 DATED 12-14-73  
 - MB 75/1-5

- FD. Ramset Nail on T/C
  - FD. "C" Nail on T/C
  - FD. LD. & TK. on T/C
  - Set LD. & TK. on T/C
- P.K. and City Engineer tag to be set @ surface after street construction is complete. (If possible)*

Scale: 1" = 20'  
 Date: 08/14/00  
 Drawn by: SURVEY  
 W.O.:  
 F.B.:

**OFFICIAL TIE PLAT**  
**CITY OF RIVERSIDE**

These ties are for the purpose of perpetuating the found monumentation. No claim is made as to the relationship of the points or lines shown hereon to true boundary locations.

Sheet 1 of 1  
 File No.: