


STREET GRAMERCY PL X-STREET MONTGOMERY ST (29) OFFICE USE ONLY

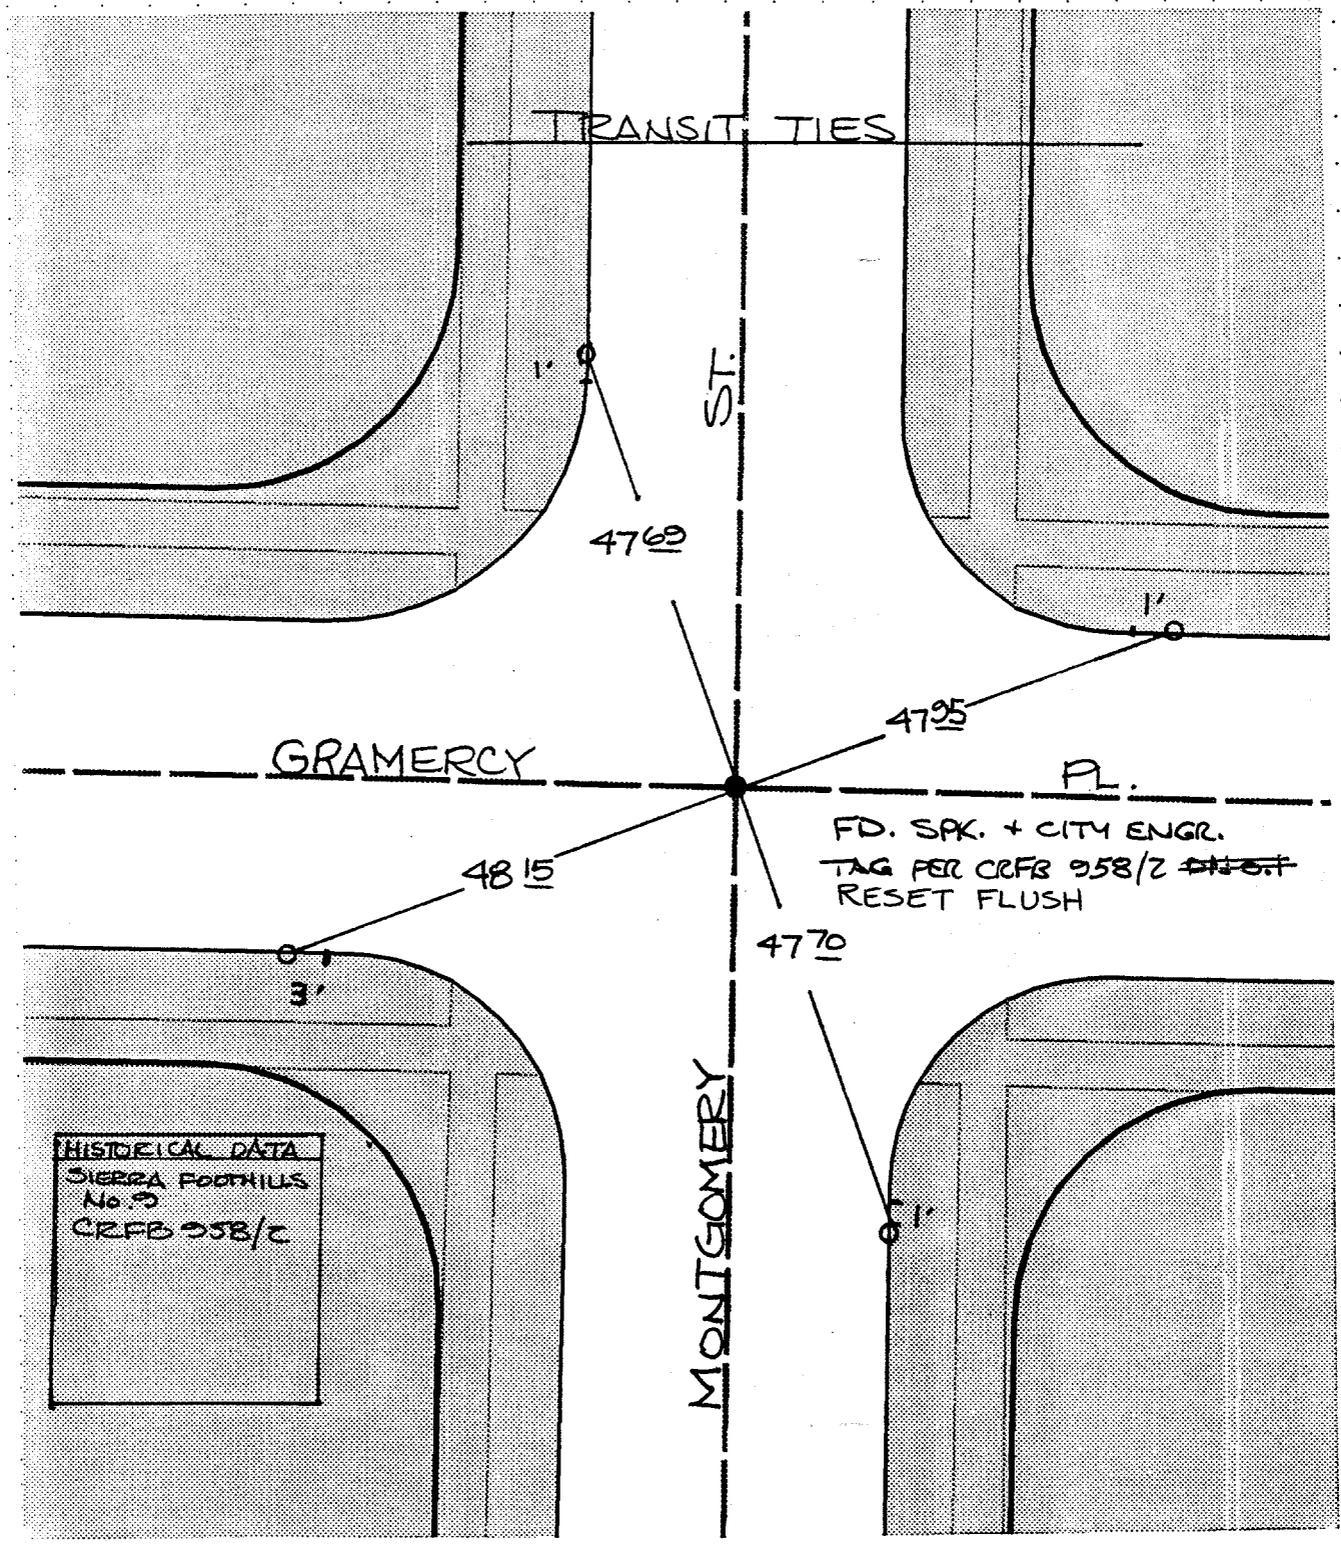

HISTORICAL DATA
 SIERRA FOOTHILLS
 No 9
 CRFB 958/C

FD. SPK. + CITY ENGR.
 TAG PER CRFB 958/2
 RESET FLUSH

- ✗ FD. Ramset Nail on T/C
- FD. LD. & TK. on T/C
- FD. "C" Nail on T/C
- SET LD. & TK. On T/C

SCALE: 1" = 20'
 DATE: 2/3/88
 DR. BY: GL
 W.O.:
 F.B.:

OFFICIAL TIE PLAT

CITY OF RIVERSIDE

These ties are for the purpose of perpetuating the found monumentation. No claim is made as to the relationship of the points or lines shown hereon to true boundary locations.

SHEET
 1
 OF 1 SHEETS
 FILE NO.:

3732.TIF