

# SWING TIES

3880. TIF

Street:

VIA SAN JACINTO


X-Street:  
OFFICIAL USE ONLY

INTERVALE DRIVE

1	24.66'	5	25.17'
2	26.85'	6	27.25'
3	35.33'	7	38.16'
4	33.43'	8	35.95'

ALL DISTANCES REC. PER TIE SHT. FOR TR 2880

NOTE:  
FD. 3/4" I.P. PER. MB 54/41-43  
FLUSH, @ INTERSECTION

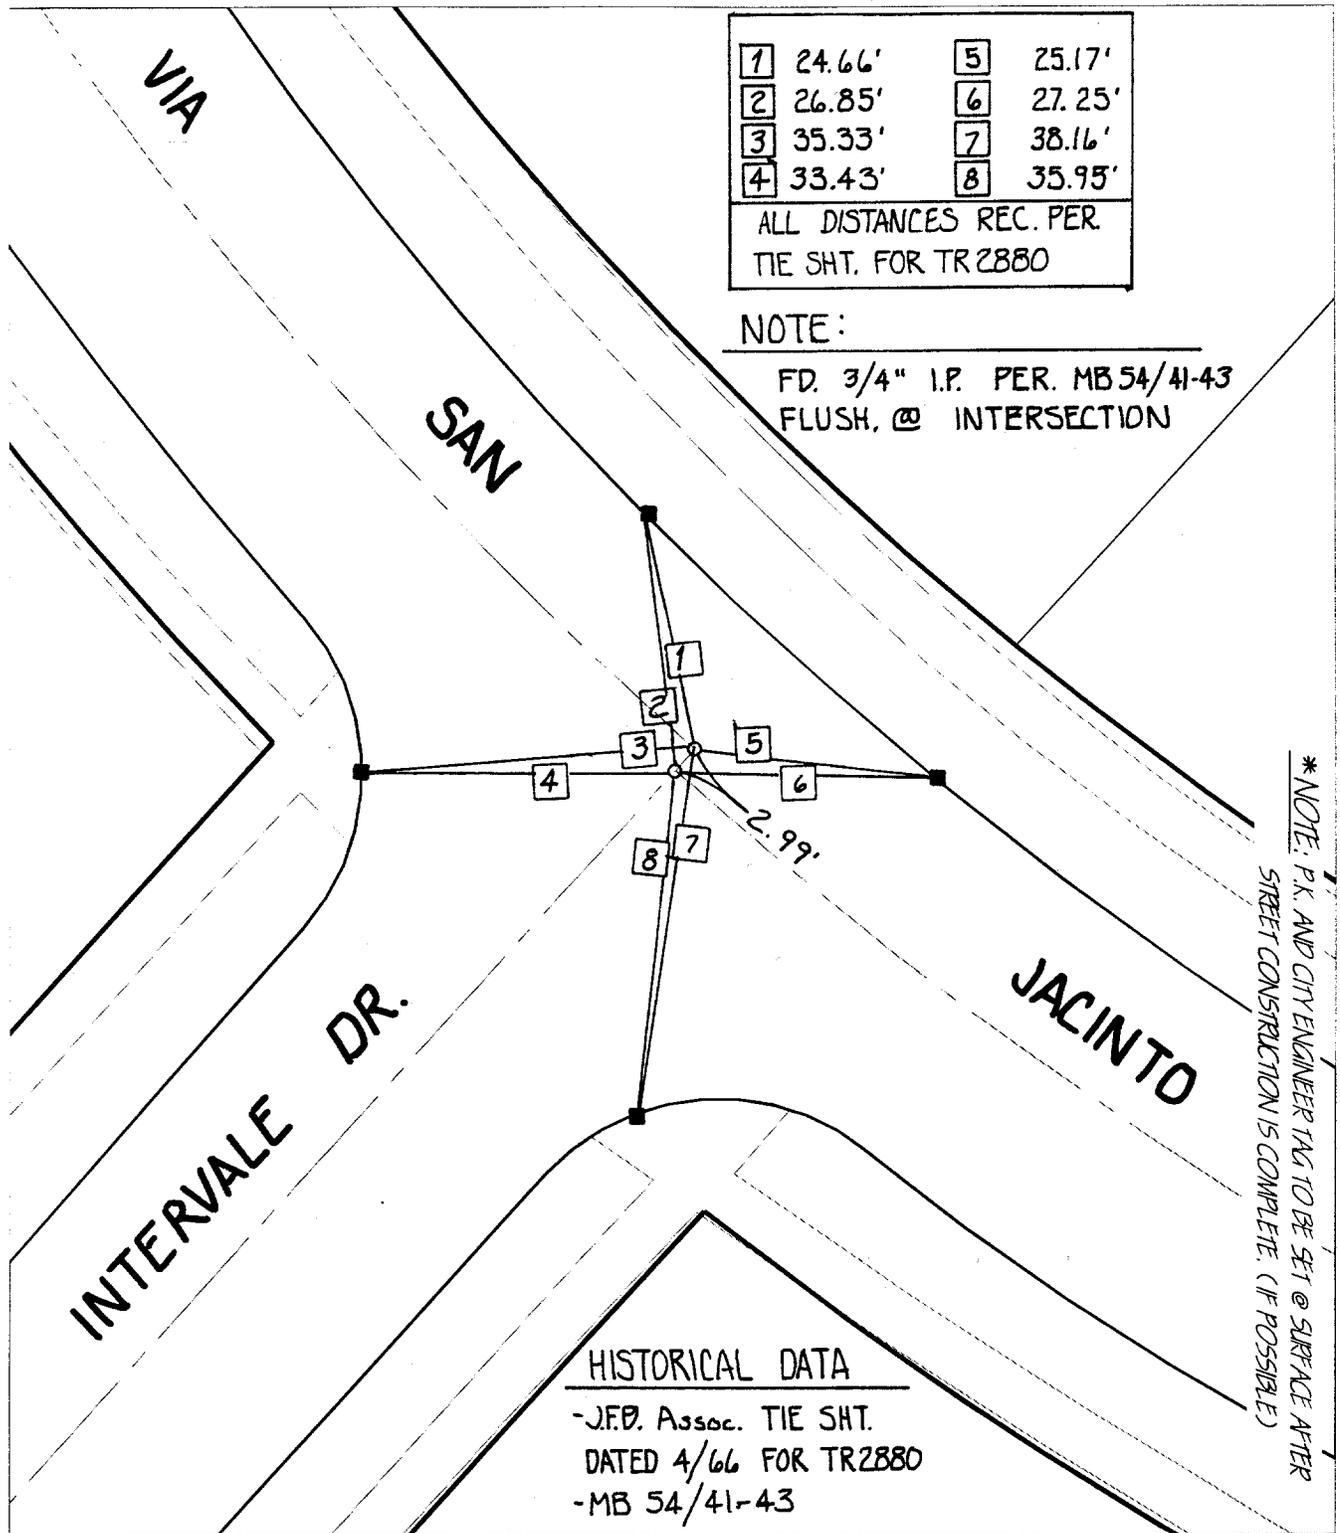

HISTORICAL DATA  
-J.F.P. Assoc. TIE SHT.  
DATED 4/66 FOR TR 2880  
-MB 54/41-43

- ✕ FD. Ramset Nail on T/C
- FD. LD. & TK. on T/C
- FD. "C" Nail on T/C
- Set LD. & TK. on T/C

Scale: 1" = 20'  
Date: 06/14/00  
Drawn by: SURVEY  
W.O.:  
F.B.:

## OFFICIAL TIE PLAT CITY OF RIVERSIDE

*These ties are for the purpose of perpetuating the found monumentation. No claim is made as to the relationship of the points or lines shown hereon to true boundary locations.*



Sheet 1 of 1  
File No.: