


3922 TIF

Street: INDIANA AVE

OFFICIAL USE ONLY

X-Street: CORTAZ

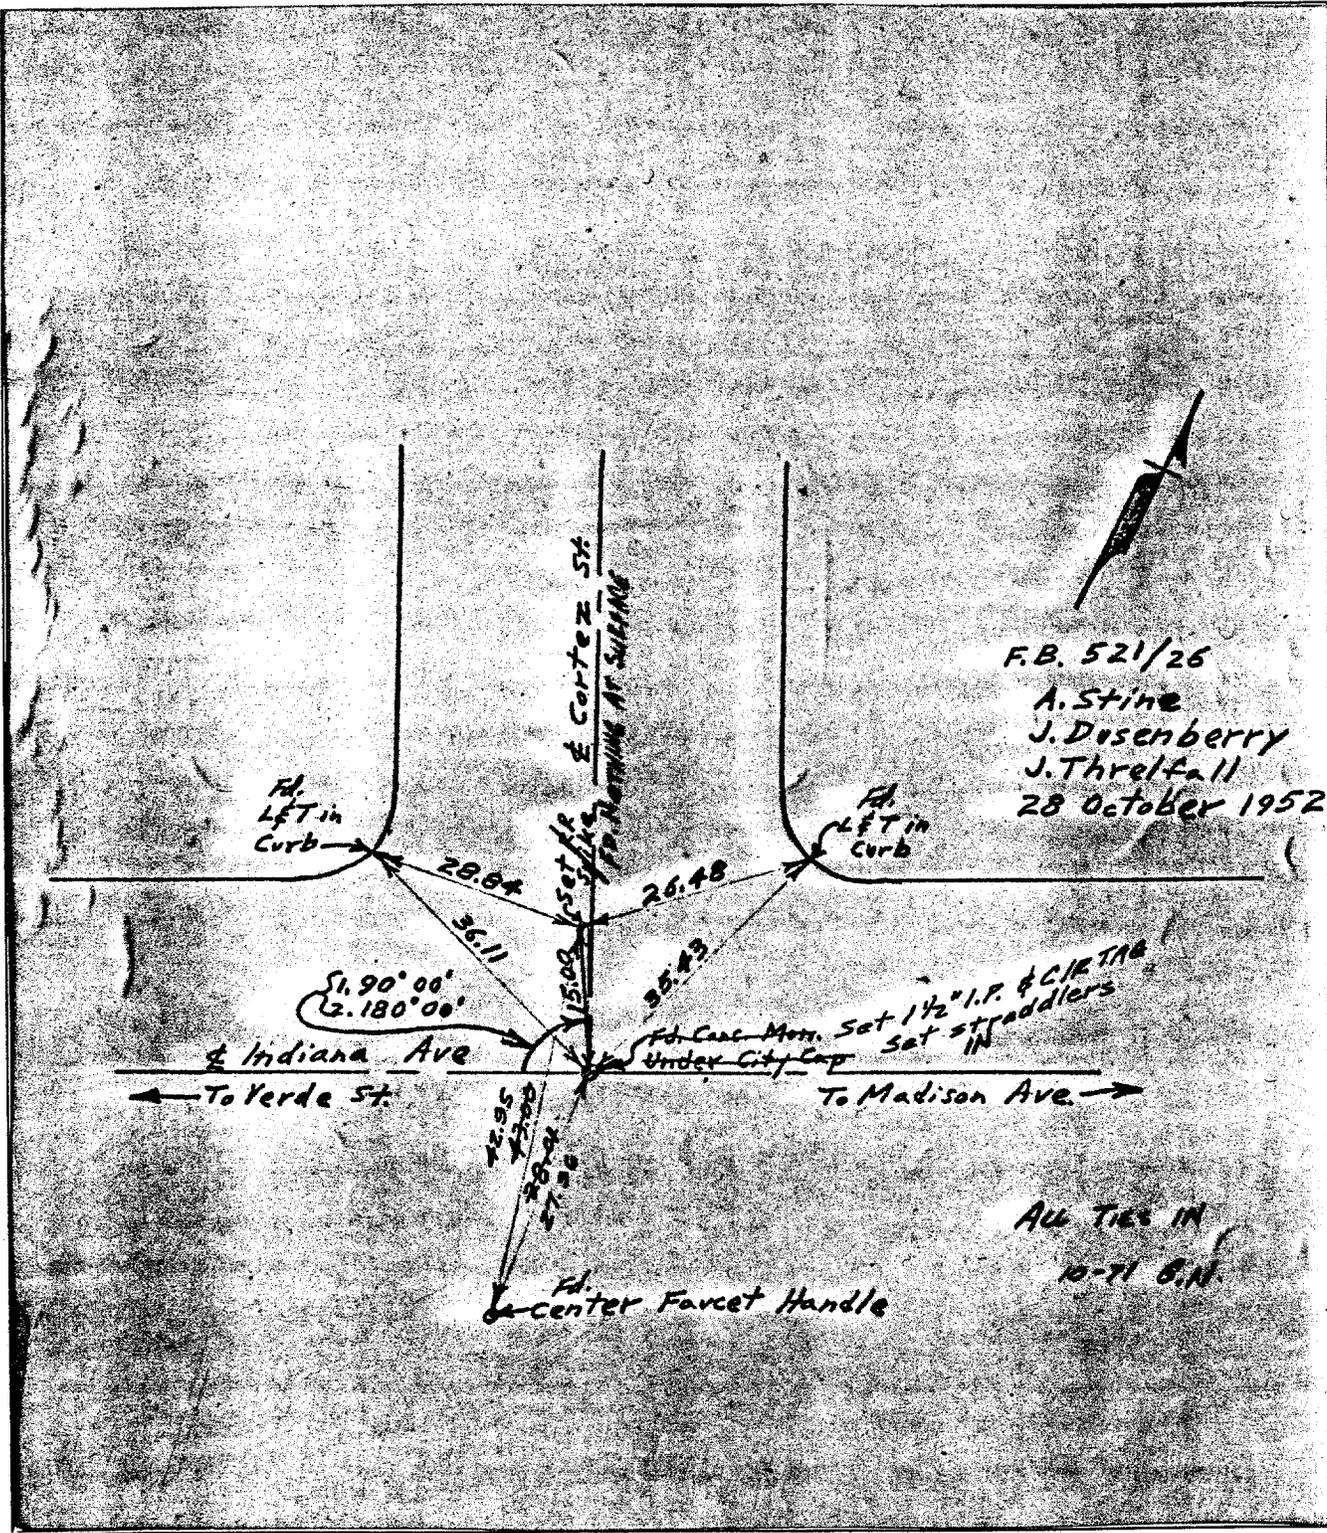

F.B. 521/26  
 A. Stine  
 J. Dosenberry  
 J. Threlfall  
 28 October 1952

ALL TIES IN  
 10-21 8.N.

- × FD. Ramset Nail on T/C
- FD. "C" Nail on T/C

- FD. LD. & TK. on T/C
- Set LD. & TK. on T/C

Scale:  
 Date:  
 Drawn by:  
 W.O.:  
 F.B.:

## OFFICIAL TIE PLAT

### CITY OF RIVERSIDE

These ties are for the purpose of perpetuating the found monumentation. No claim is made as to the relationship of the points or lines shown hereon to true boundary locations.

Sheet 1 of 1  
 File No.:

15