


3952.117

"SWING TIES"

HISTORICAL DATA	
CRFB	860/66
CRFB	739/10
CRFB	735/7

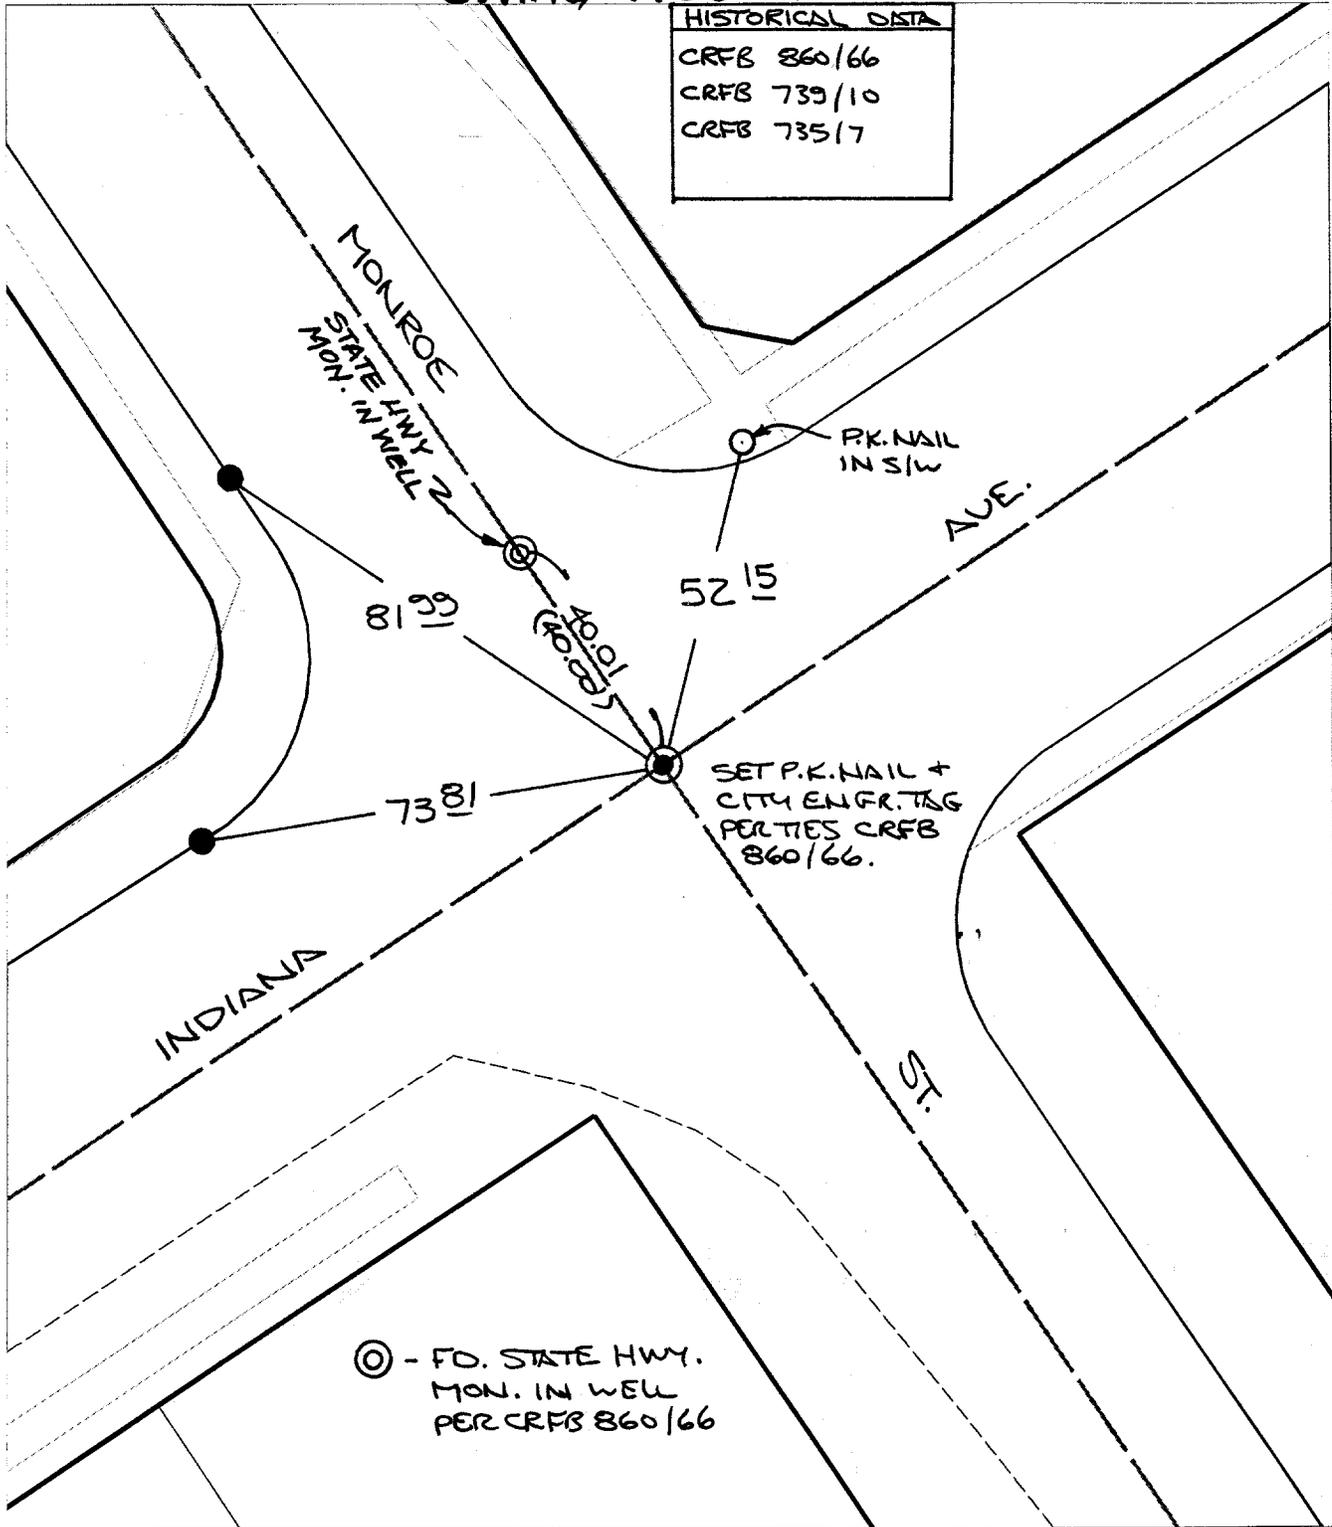

⊙ - FD. STATE HWY. MON. IN WELL PER CRFB 860/66

- ✕ FD. Ramset Nail on T/C
- FD. LD. & TK. on T/C
- FD. "C" Nail on T/C
- Set LD. & TK. on T/C

Street:

INDIANA AVE

X-Street: OFFICIAL USE ONLY

MONROE ST

Scale: 1" = 30'
 Date: 03/02/99
 Drawn by: scurtis *sc*
 W.O.:
 F.B.:

OFFICIAL TIE PLAT CITY OF RIVERSIDE

These ties are for the purpose of perpetuating the found monumentation. No claim is made as to the relationship of the points or lines shown hereon to true boundary locations.



Sheet 1 of 1
File No.:

45
45