


Street: HAWARDEN DR.

X-Street: _____

OFFICIAL USE ONLY

HAWARDEN DR.

TRACT NO. 20111

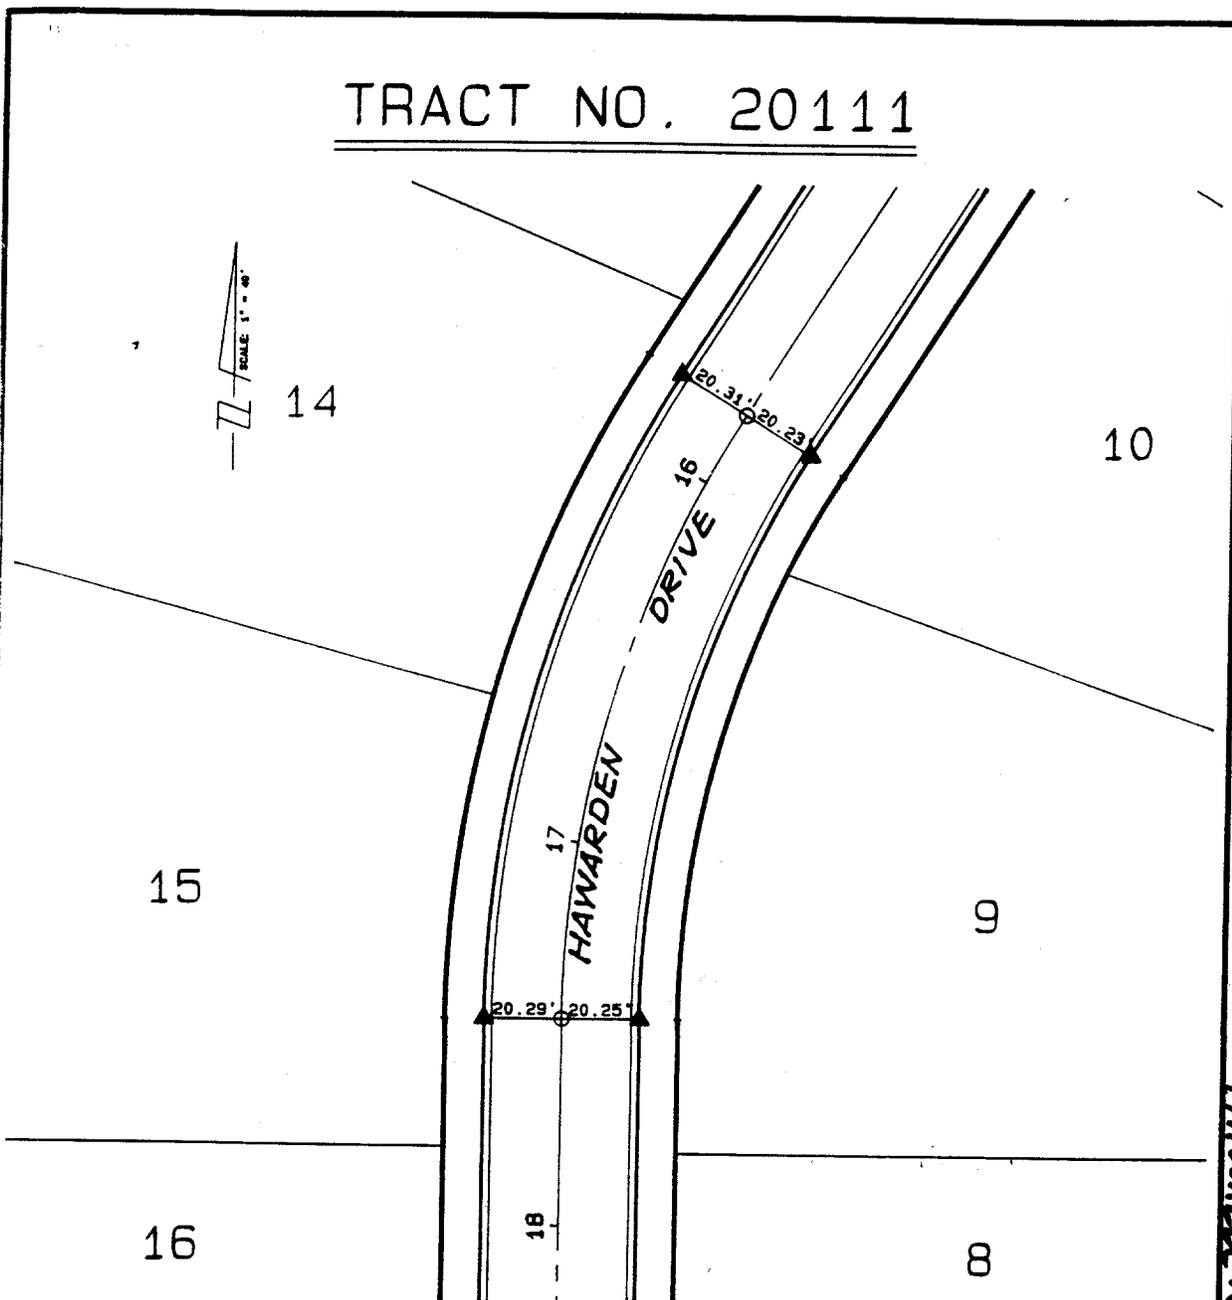

- △ - SET N & TAG RCE 11842 ON T.C. @ LOT LINE PROJECTED
- ▲ - SET "RAMSET" NAIL

- - SET 1" I.P. TAGGED RCE 11842
- - FOUND MONUMENT

- ✕ FD. Ramset Nail on T/C
- FD. "C" Nail on T/C

- FD. LD. & TK. on T/C
- Set LD. & TK. on T/C

Scale: 1" = 40'
 Date: MAY 9, 1990
 Drawn by:
 W.O.: 84-82
 F.B.: 1046

OFFICIAL TIE PLAT
CITY OF RIVERSIDE

These ties are for the purpose of perpetuating the found monumentation. No claim is made as to the relationship of the points or lines shown hereon to true boundary locations.

TRACT NO. 20111

Sheet 1 of 6

File No.: