


Street: HAWARDEN DR.

X-Street: \_\_\_\_\_

OFFICIAL USE ONLY

HAWARDEN DRIVE

TRACT NO. 20111

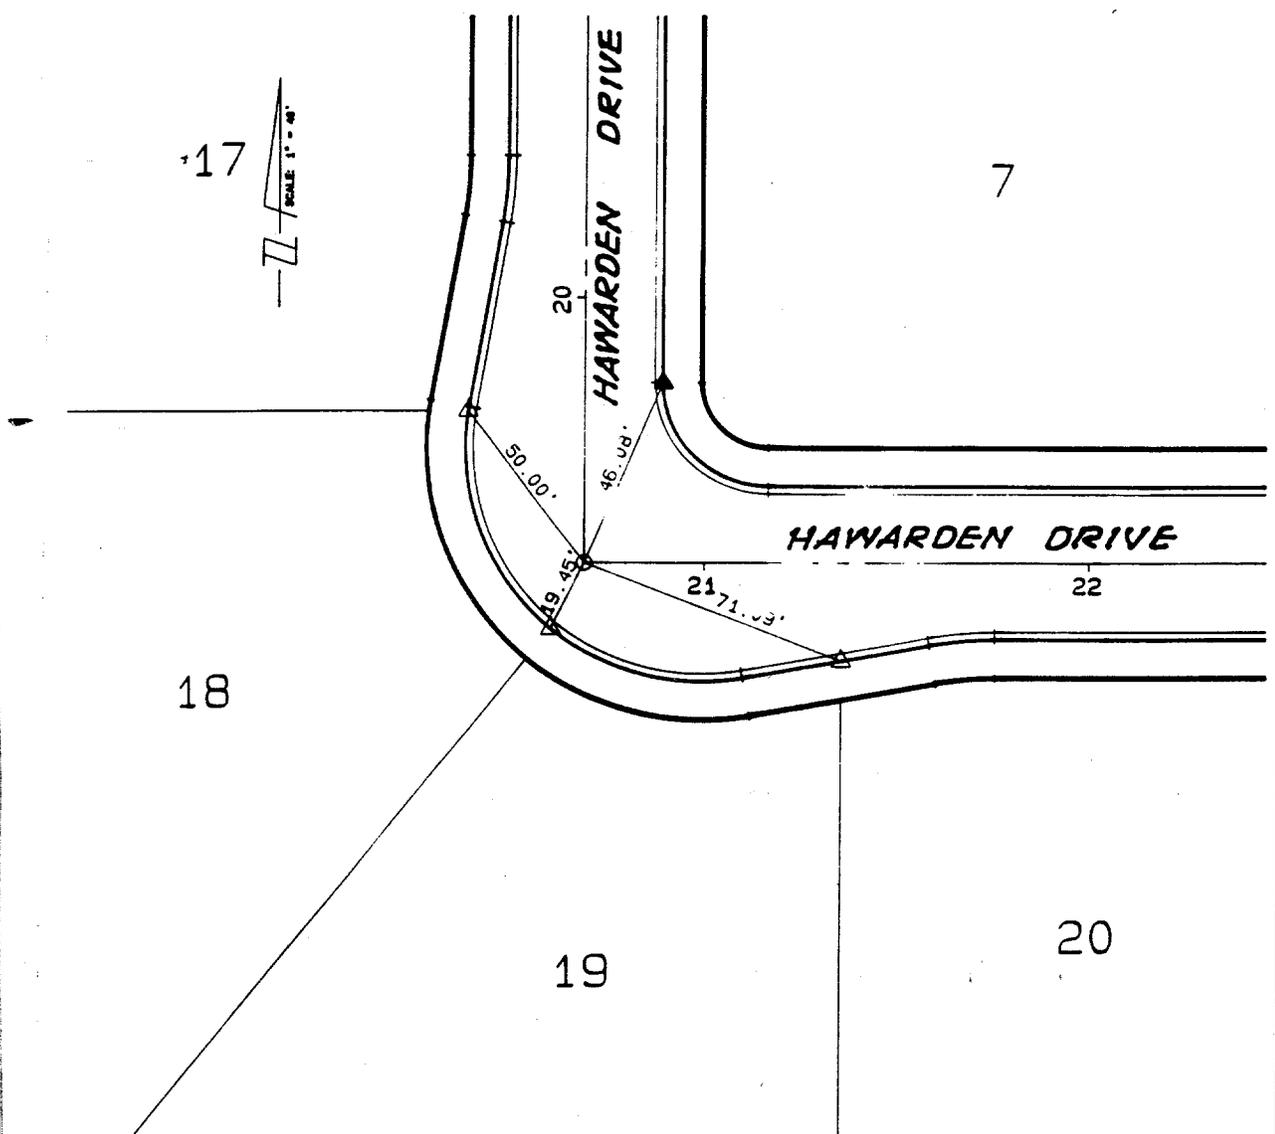

△ = SET N & TAG RCE 11842 ON T.C. & LOT LINE PROJECTED

○ = SET 1" I.P. TAGGED RCE 11842

● = FOUND MONUMENT

▲ = SET "RAMSET" NAIL

× FD. Ramset Nail on T/C

● FD. LD. & TK. on T/C

■ FD. "C" Nail on T/C

○ Set LD. & TK. on T/C

Scale: 1" = 40'

Date: MAY 9, 1990

Drawn by:

W.O.: 84-82

F.B.: 1046

**OFFICIAL TIE PLAT**  
CITY OF RIVERSIDE

*These ties are for the purpose of perpetuating the found monumentation. No claim is made as to the relationship of the points or lines shown hereon to true boundary locations.*

TRACT NO. 20111

Sheet 2 of 6

File No.: