


Street: **HILLHURST DR.**

X-Street: **PEMBERTON PL.**

OFFICIAL USE ONLY

HILLHURST DR. & PEMBERTON PLACE

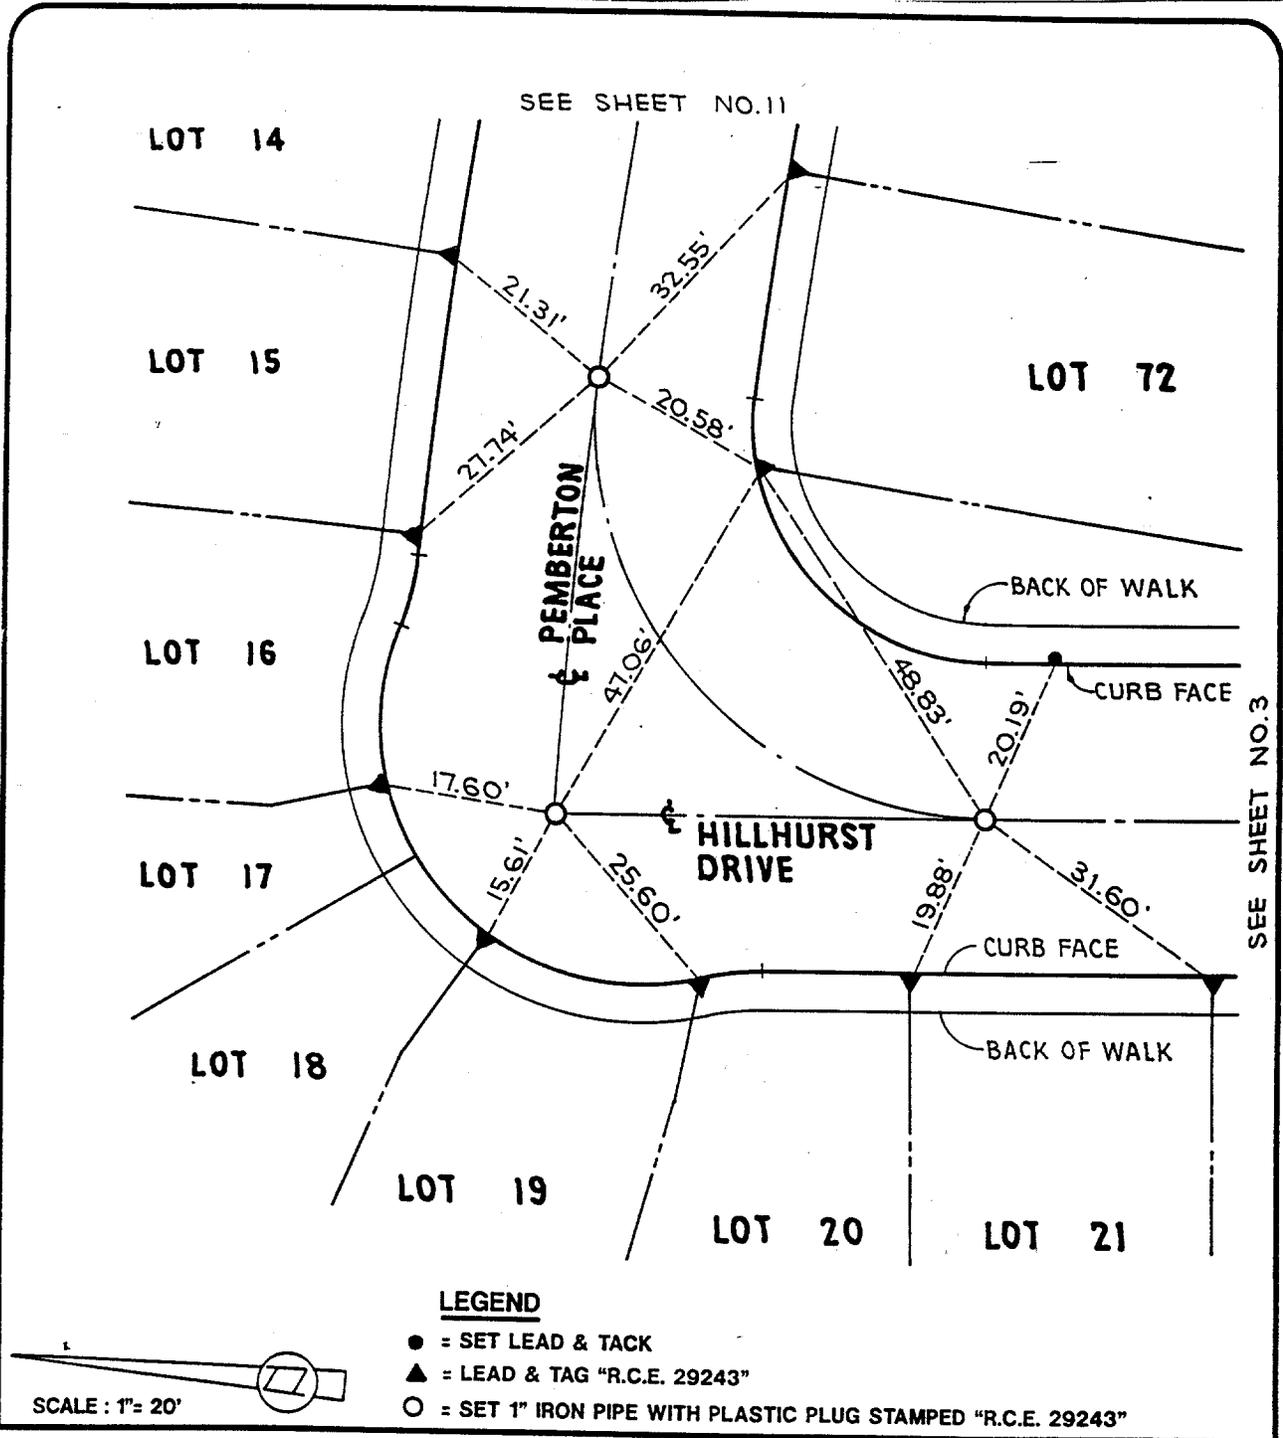

**CITY OF RIVERSIDE**      **€ SURVEY TIE**      **TRACT NO. 27288**

- ✕ FD. Ramset Nail on T/C
- FD. LD. & TK. on T/C
- FD. "C" Nail on T/C
- Set LD. & TK. on T/C

Scale:

Date:

Drawn by:

W.O.:

F.B.:

**OFFICIAL TIE PLAT**  
**CITY OF RIVERSIDE**

*These ties are for the purpose of perpetuating the found monumentation. No claim is made as to the relationship of the points or lines shown hereon to true boundary locations.*

TRACT 27288

Sheet 12 of 12

File No.: