


SWING TIES

**HISTORICAL DATA:**  
 CRFB 730/33  
 CRFB 719/33  
 CRFB 254/9

Street: HOUGHTON AVENUE  
 X-Street: OFFICIAL USE ONLY  
 PINE STREET

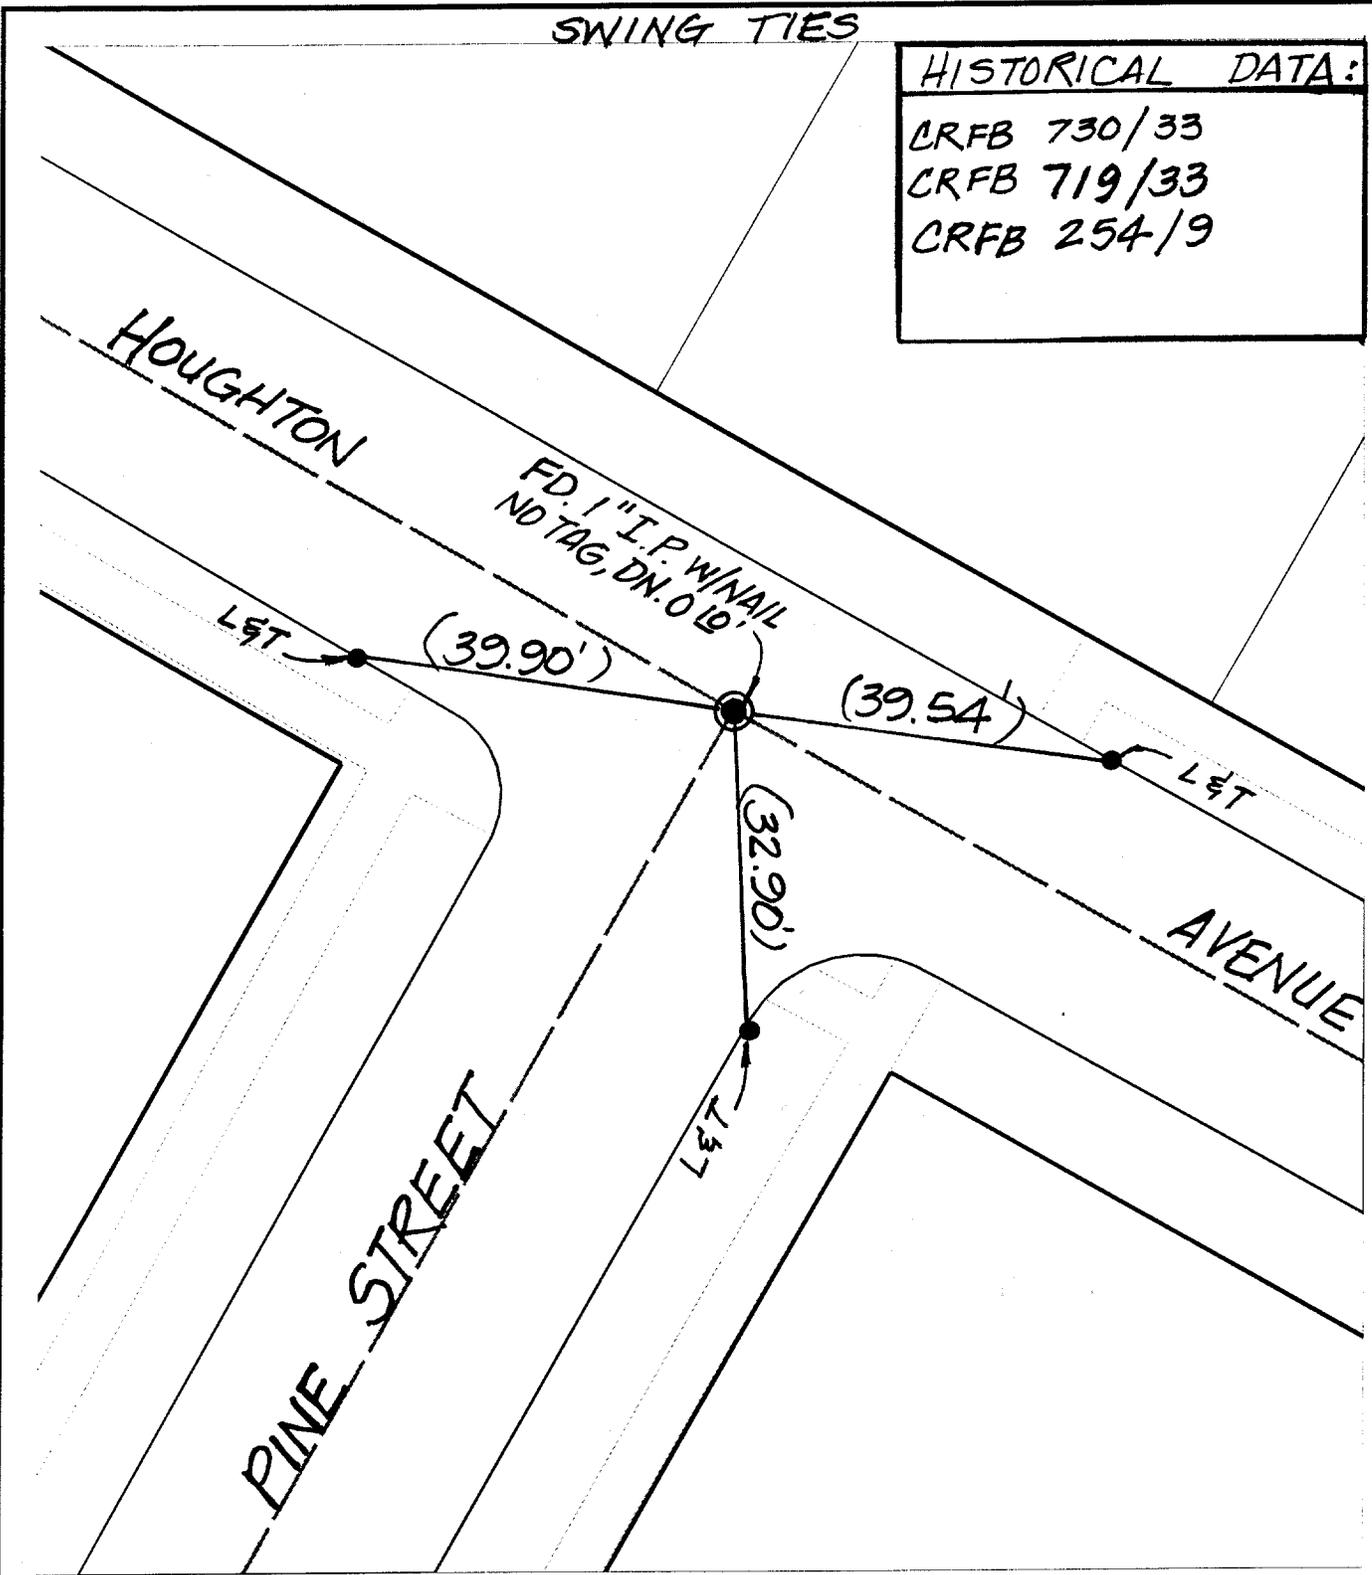

- ✕ FD. Ramset Nail on T/C
- FD. LD. & TK. on T/C
- FD. "C" Nail on T/C
- Set LD. & TK. on T/C

Scale: 1" = 20'  
 Date: 11/29/99  
 Drawn by: scurtis, KGE  
 W.O.:  
 F.B.:

**OFFICIAL TIE PLAT**  
 CITY OF RIVERSIDE

*These ties are for the purpose of perpetuating the found monumentation. No claim is made as to the relationship of the points or lines shown hereon to true boundary locations.*

Sheet 1 of 1  
 File No.: