


Street: Leafwood Court X-Street: Oakmeadow Dr
 OFFICIAL USE ONLY

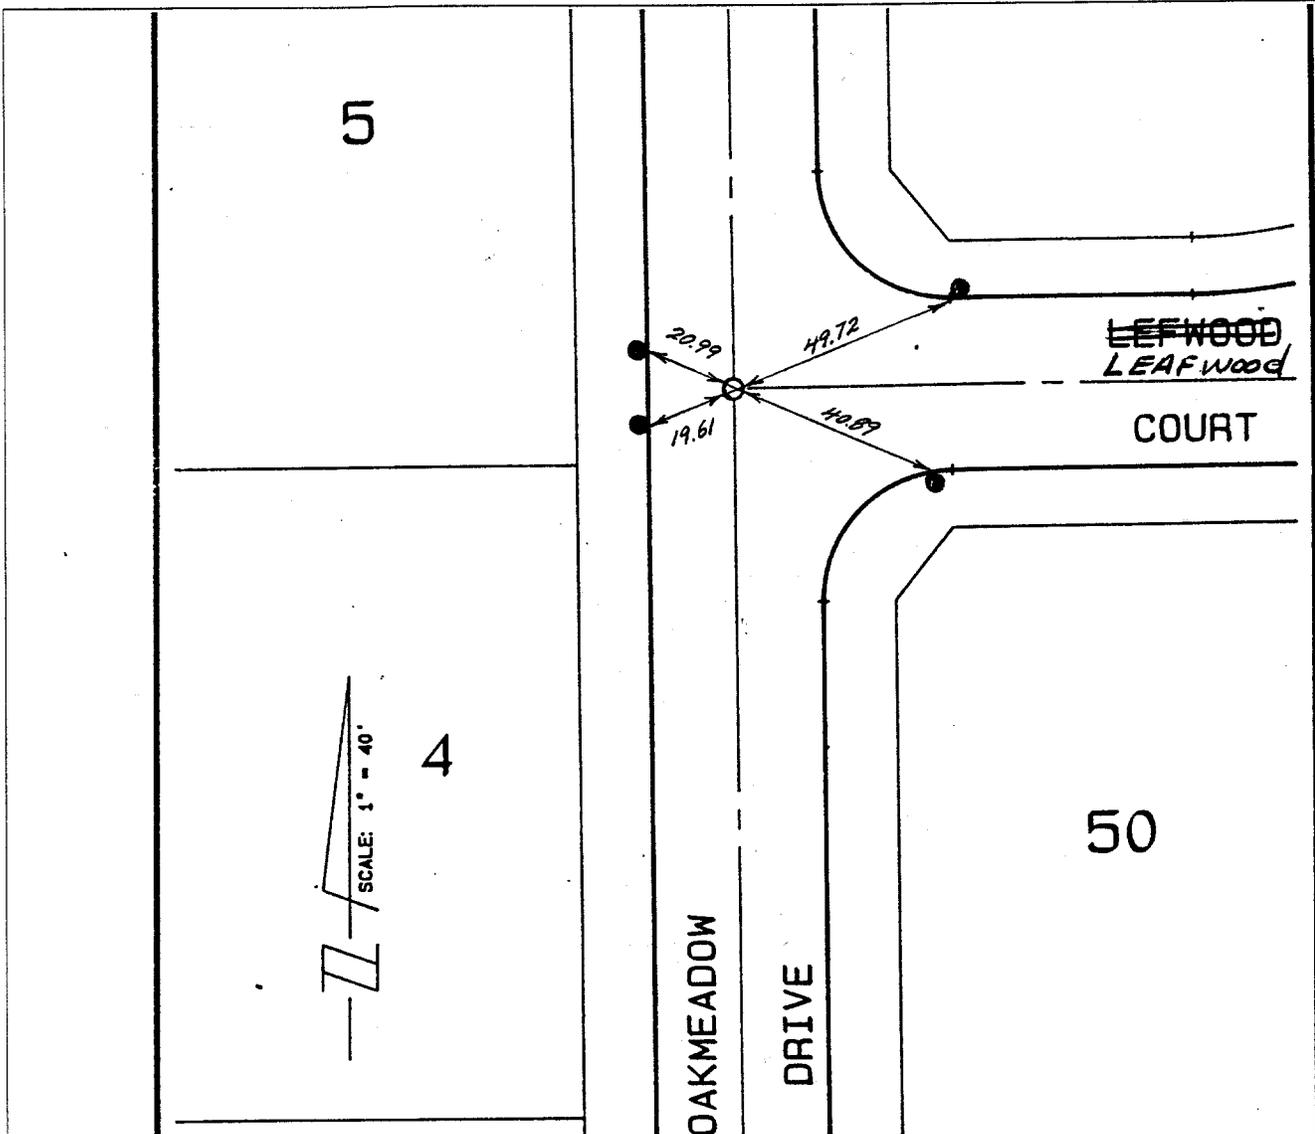

○ SET 1" I.P. TAGGED L.S. 4131
 ● SET LEAD AND TACK ON T.C.

CITY OF RIVERSIDE
 TRACT NO. 21767-3
 CENTERLINE TIE
 OAKMEADOW DRIVE
 LEAFWOOD COURT

REVISIONS	

- × FD. Ramset Nail on T/C
- FD. LD. & TK. on T/C
- FD. "C" Nail on T/C
- Set LD. & TK. on T/C

Scale: 1" = 50'
 Date: Dec. 1995
 Drawn by: Bel
 W.O.: 70-126
 F.B.:

OFFICIAL TIE PLAT
 CITY OF RIVERSIDE

These ties are for the purpose of perpetuating the found monumentation. No claim is made as to the relationship of the points or lines shown hereon to true boundary locations.

Sheet 1 of 1
 File No.: