


Street: \_\_\_\_\_

X-Street: \_\_\_\_\_  
OFFICIAL USE ONLY

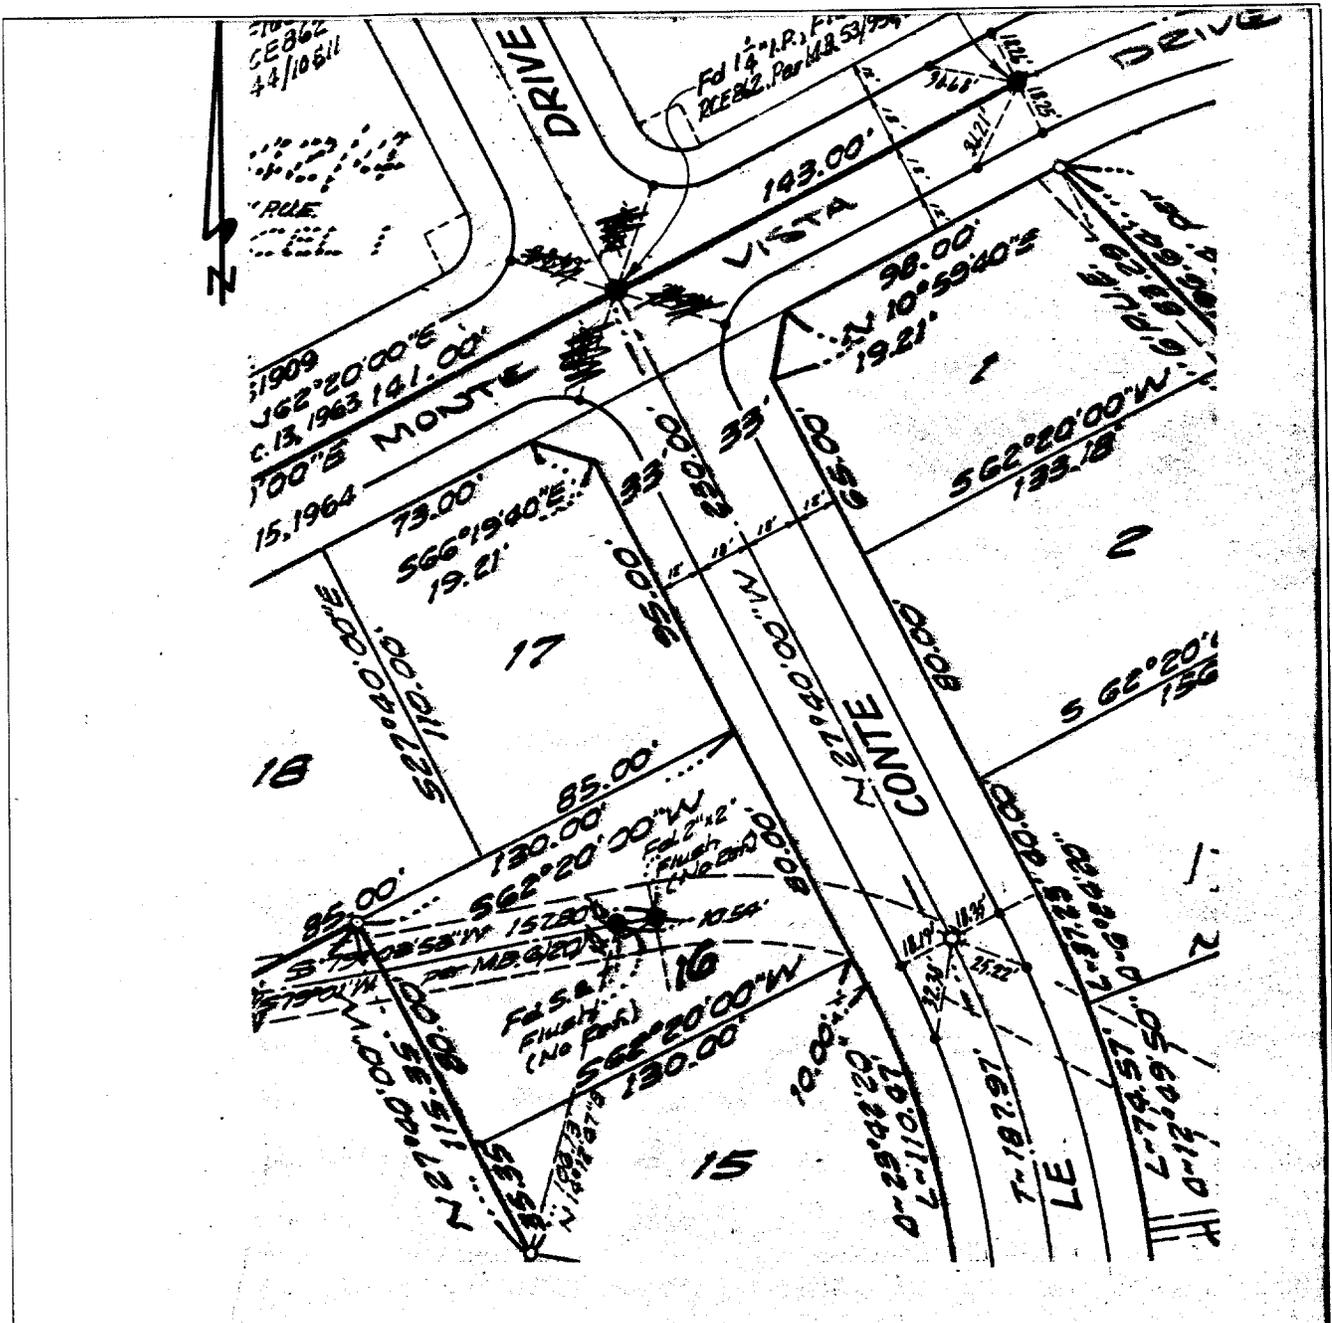

- Indicates Monuments found as noted.
- Indicates 3/4" Iron Pipe tagged R.C.E. 862.
- Indicates Set Nail in Curb.

T.R. # 4231  
M.B. 69/87-88  
SEPT. 20, 1973  
1" = 60'

- ✕ FD. Ramset Nail on T/C
- FD. "C" Nail on T/C
- FD. LD. & TK. on T/C
- Set LD. & TK. on T/C

Scale: \_\_\_\_\_  
Date: \_\_\_\_\_  
Drawn by: \_\_\_\_\_  
W.O.: \_\_\_\_\_  
F.B.: \_\_\_\_\_

## OFFICIAL TIE PLAT

### CITY OF RIVERSIDE

*These ties are for the purpose of perpetuating the found monumentation. No claim is made as to the relationship of the points or lines shown hereon to true boundary locations.*

Sheet 1 of 1  
File No.: \_\_\_\_\_