


Street:

MAIN ST.

X-Street:
OFFICIAL USE ONLY

LOFTON PL.

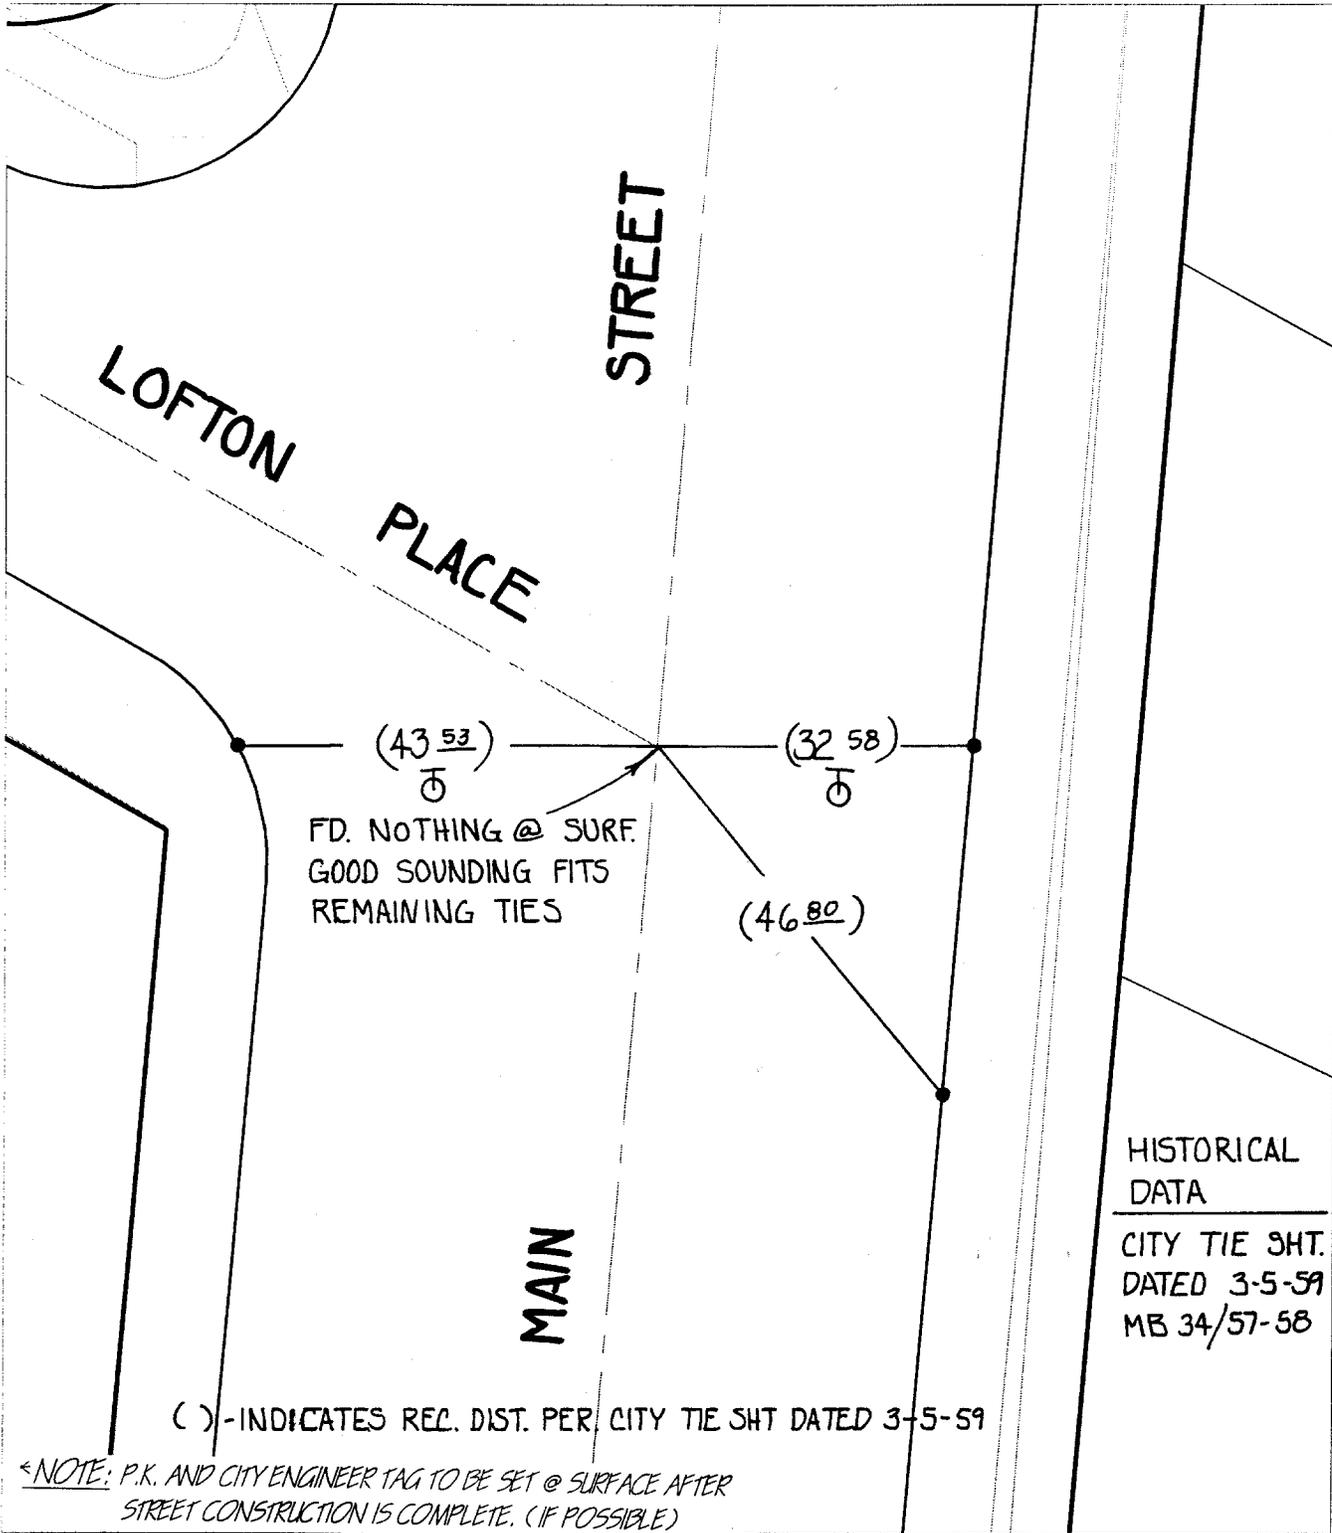

FD. NOTHING @ SURF.
GOOD SOUNDING FITS
REMAINING TIES

HISTORICAL
DATA
CITY TIE SHT.
DATED 3-5-59
MB 34/57-58

() - INDICATES REC. DIST. PER CITY TIE SHT DATED 3-5-59

NOTE: P.K. AND CITY ENGINEER TAG TO BE SET @ SURFACE AFTER STREET CONSTRUCTION IS COMPLETE. (IF POSSIBLE)

- ✕ FD. Ramset Nail on T/C
- FD. LD. & TK. on T/C
- FD. "C" Nail on T/C
- Set LD. & TK. on T/C

Scale: 1" = 20'
Date: 06/13/00
Drawn by: SURVEY
W.O.:
F.B.:

OFFICIAL TIE PLAT
CITY OF RIVERSIDE

These ties are for the purpose of perpetuating the found monumentation. No claim is made as to the relationship of the points or lines shown hereon to true boundary locations.



Sheet 1 of 1
File No.: