


28A

STREET CREST AVENUE X-STREET KELLER AVENUE
OFFICE USE ONLY

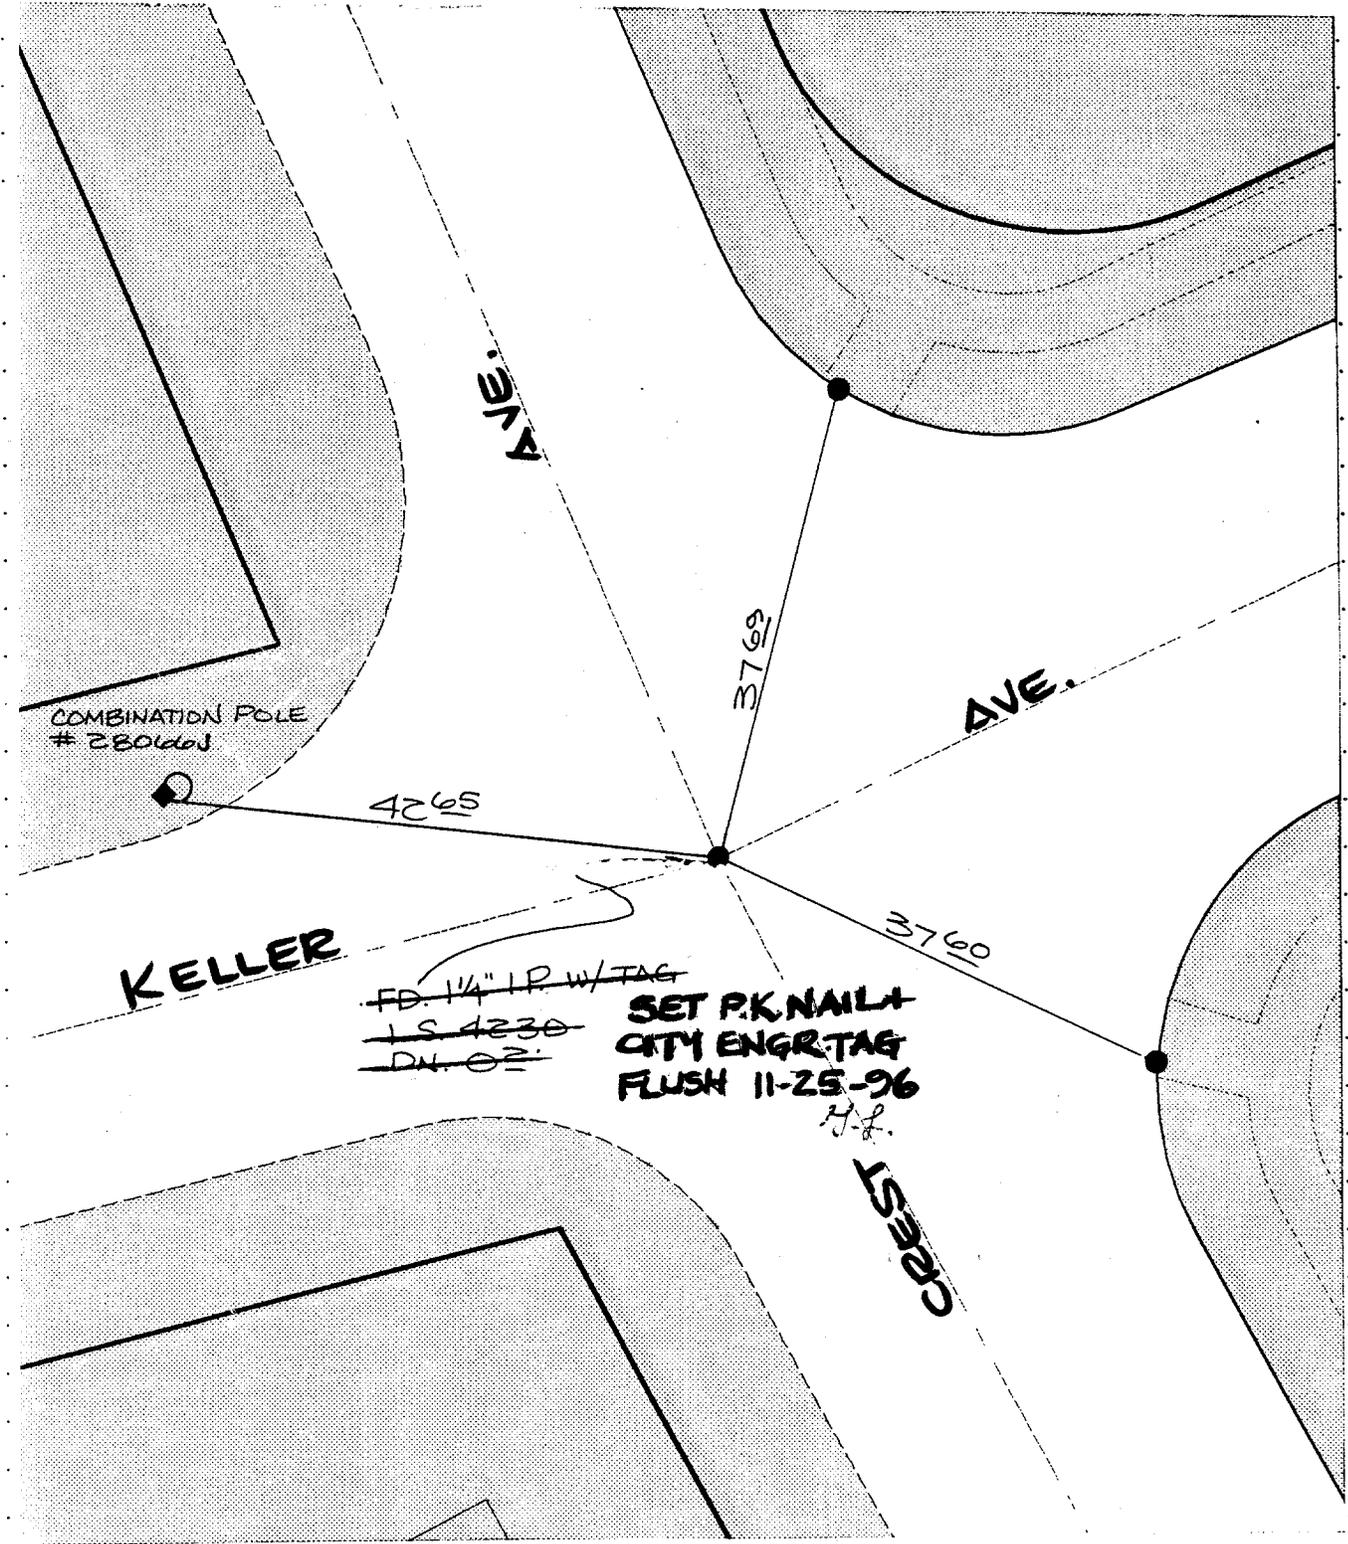

KELLER

AVE.

AVE.

CREST

FD. 1/4" I.P. W/TAG
LS 4230
DN. 02

SET P.K. NAIL
CITY ENGR. TAG
FLUSH 11-25-96
H.S.

- ✕ FD. Ramset Nail on T/C
- FD. "C" Nail on T/C

- FD. LD. & TK. on T/C
- SET LD. & TK. On T/C
- ◆ FD. NAIL & TIN

SCALE: N/A
DATE: 6/12/96
DR. BY: [Signature]
W.O.:
F.B.:

OFFICIAL TIE PLAT
CITY OF RIVERSIDE

These ties are for the purpose of perpetuating the found monumentation. No claim is made as to the relationship of the points or lines shown hereon to true boundary locations.

SHEET
/
OF / SHEETS
FILE NO.: