


SWING TIES

NOTE:

INDICATES REC DIST.
PER. CITY TIE SHT. DATED
12-16-83

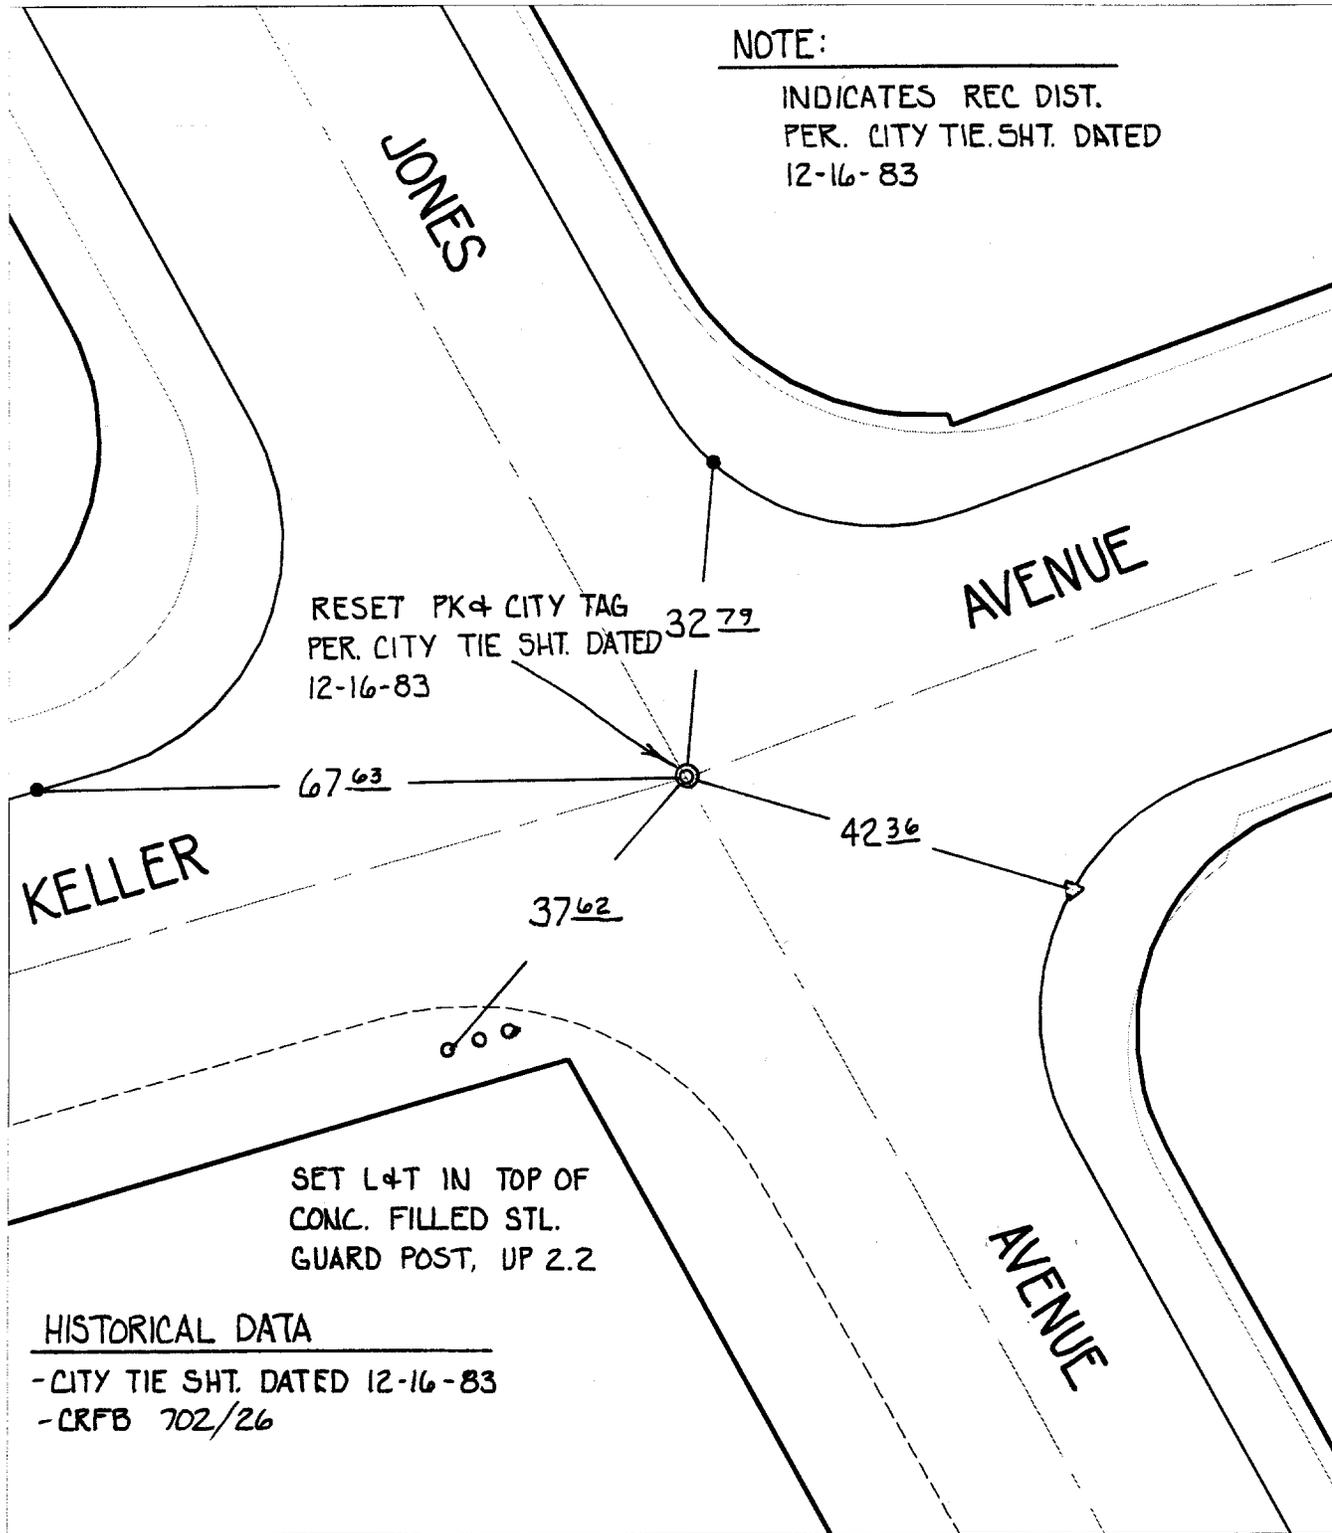

Street:

KELLER AVE

X-Street:
OFFICIAL USE ONLY

JONES AVE

HISTORICAL DATA

- CITY TIE SHT. DATED 12-16-83
- CRFB 702/26

- ✕ FD. Ramset Nail on T/C
- FD. "C" Nail on T/C

- FD. LD. & TK. on T/C
- Set LD. & TK. on T/C

Scale: 1" = 20'

Date: 01/31/00

Drawn by: scurtis

W.O.:

F.B.:

OFFICIAL TIE PLAT CITY OF RIVERSIDE

These ties are for the purpose of perpetuating the found monumentation. No claim is made as to the relationship of the points or lines shown hereon to true boundary locations.



Sheet 1 of 1

File No.: