


*** TRANSIT & RADIAL TIES ***

HISTORICAL DATA:

TR. 3670 ~ M.B. 62/3-4
 TR. 2238 ~ M.B. 46/91-92
 A.A. WEBB F.B. 1004/112

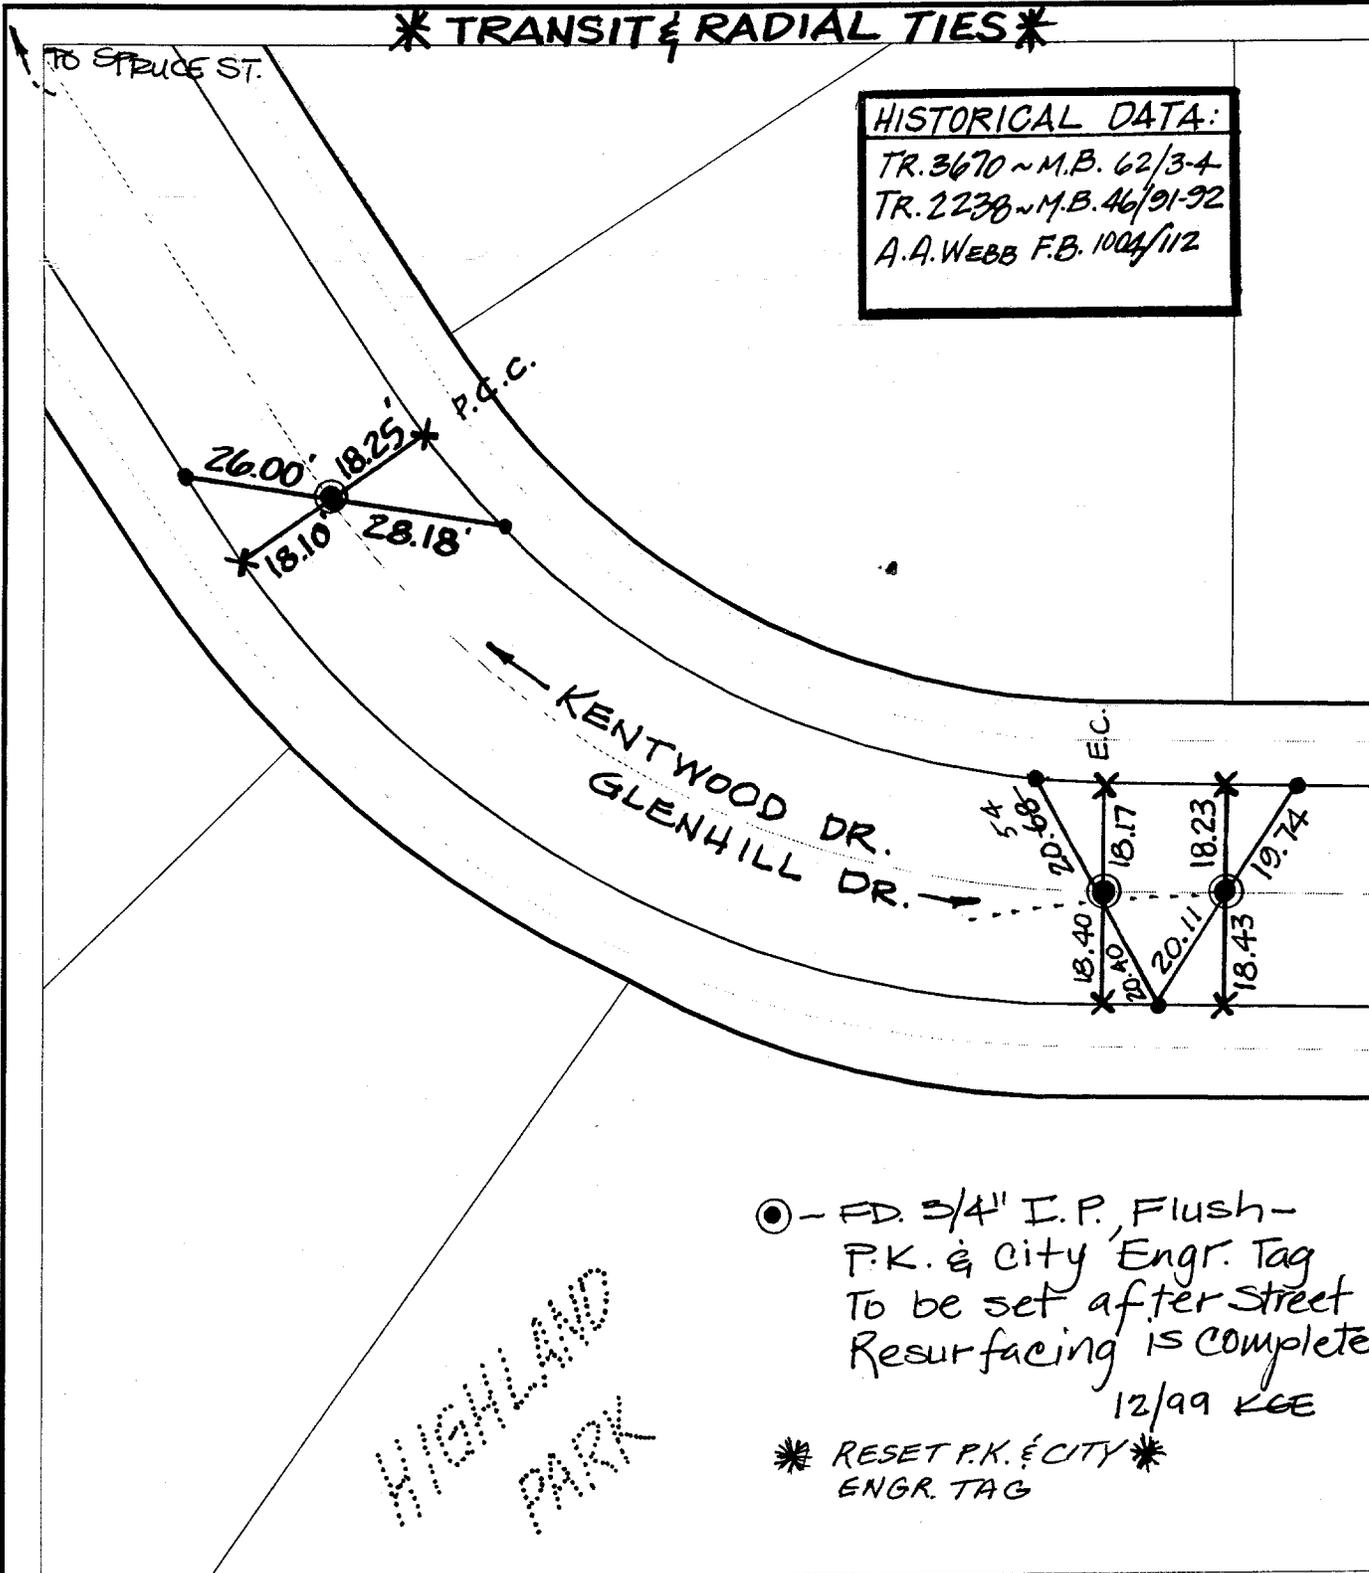

Street:

KENTWOOD DR

X-Street:
OFFICIAL USE ONLY

GLENHILL DR

○ - FD. 3/4" I.P. Flush -
 P.K. & City Engr. Tag
 To be set after street
 Resurfacing is complete
 12/99 KGE

* RESET P.K. & CITY
 ENGR. TAG *

- × FD. Ramset Nail on T/C
- FD. LD. & TK. on T/C
- FD. "C" Nail on T/C
- Set LD. & TK. on T/C

Scale: 1" = 30'
 Date: 12/03/99
 Drawn by: survey
 W.O.:
 F.B.:

OFFICIAL TIE PLAT
CITY OF RIVERSIDE

These ties are for the purpose of perpetuating the found monumentation. No claim is made as to the relationship of the points or lines shown hereon to true boundary locations.



Sheet 1 of 1
 File No.: