


TRANSIT TIES

Street: **KINGSBURY PLACE**
 X-Street: **NW OF CALIFORNIA AV.**
 OFFICIAL USE ONLY

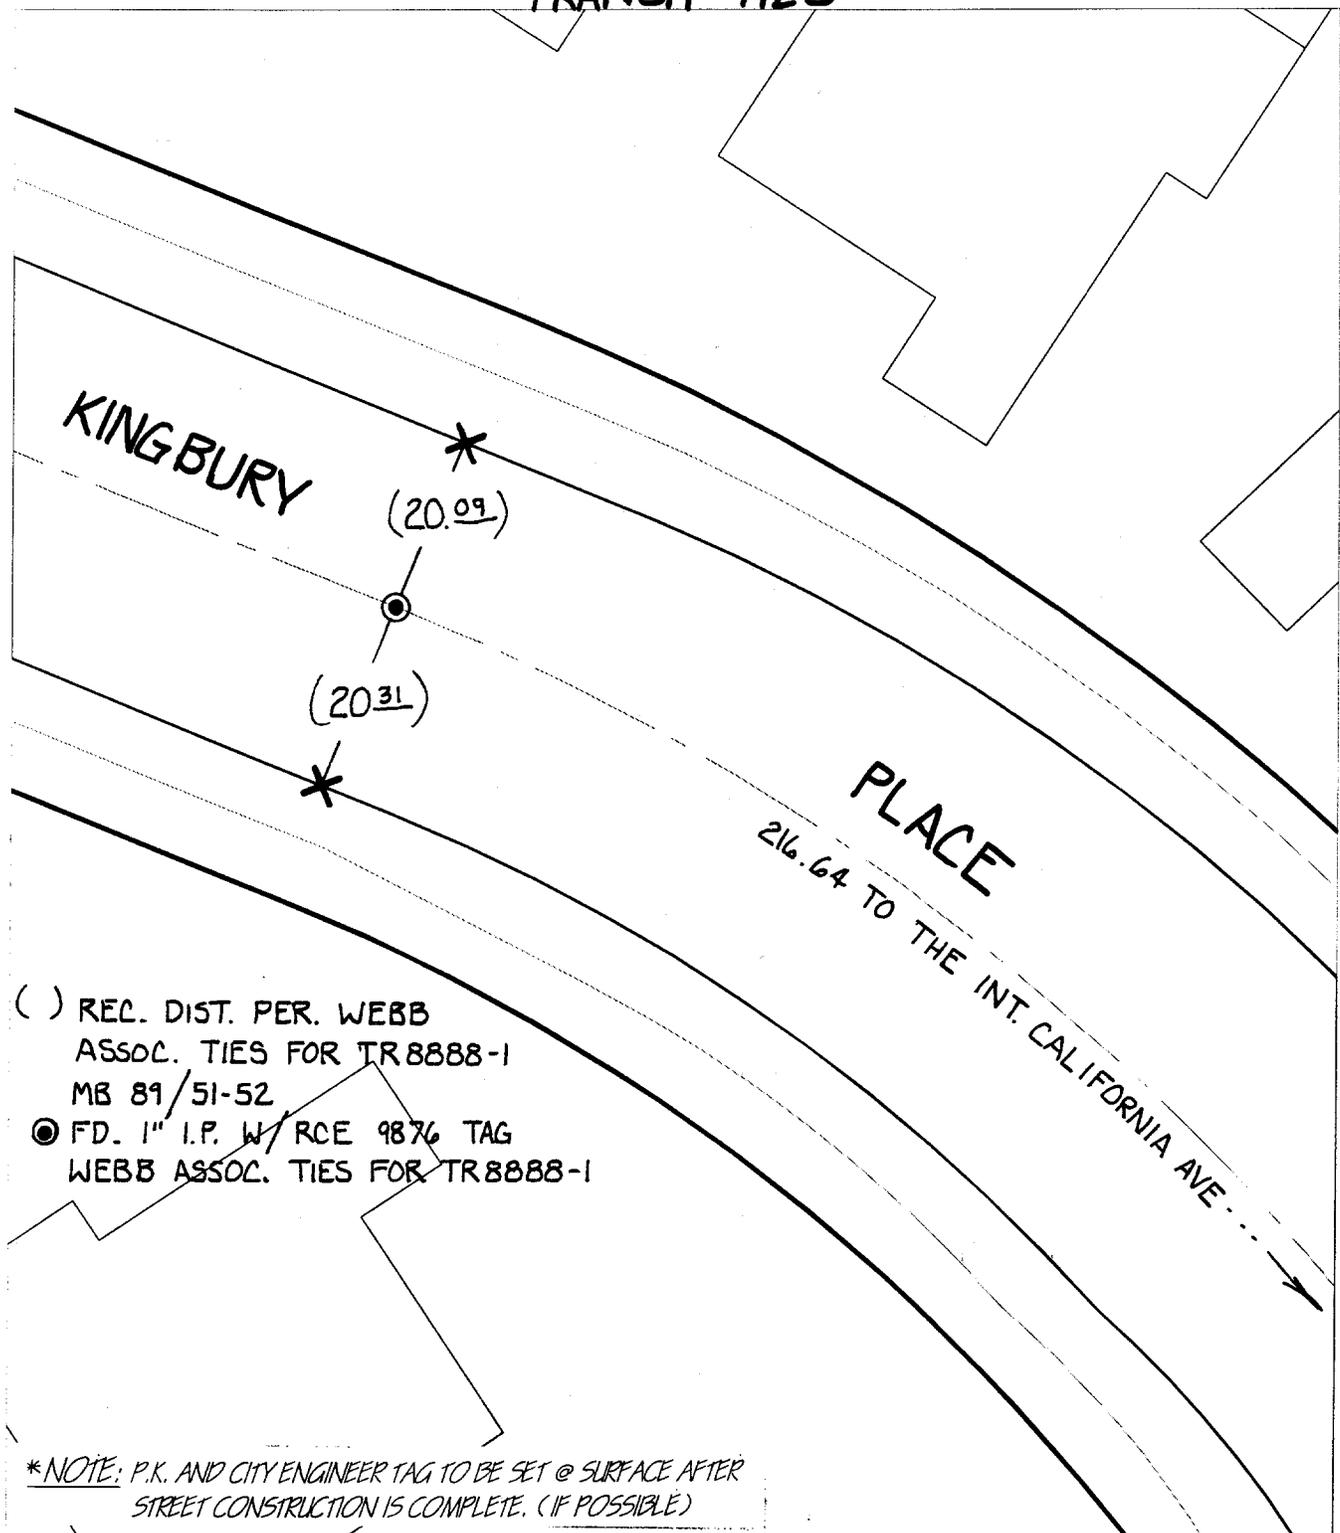

- () REC. DIST. PER. WEBB ASSOC. TIES FOR TR8888-1 MB 89/51-52
- FD. 1" I.P. W/RCE 9876 TAG WEBB ASSOC. TIES FOR TR8888-1

*NOTE: P.K. AND CITY ENGINEER TAG TO BE SET @ SURFACE AFTER STREET CONSTRUCTION IS COMPLETE. (IF POSSIBLE)

- ✕ FD. Ramset Nail on T/C
- FD. LD. & TK. on T/C
- FD. "C" Nail on T/C
- Set LD. & TK. on T/C

Scale: 1" = 20'
 Date: 01/08/00
 Drawn by: SURVEY
 W.O.:
 F.B.:

OFFICIAL TIE PLAT
CITY OF RIVERSIDE

These ties are for the purpose of perpetuating the found monumentation. No claim is made as to the relationship of the points or lines shown hereon to true boundary locations.



Sheet 1 of 1
 File No.: