


Maybelle @
Cul-de-Sac

CENTERLINE TIES

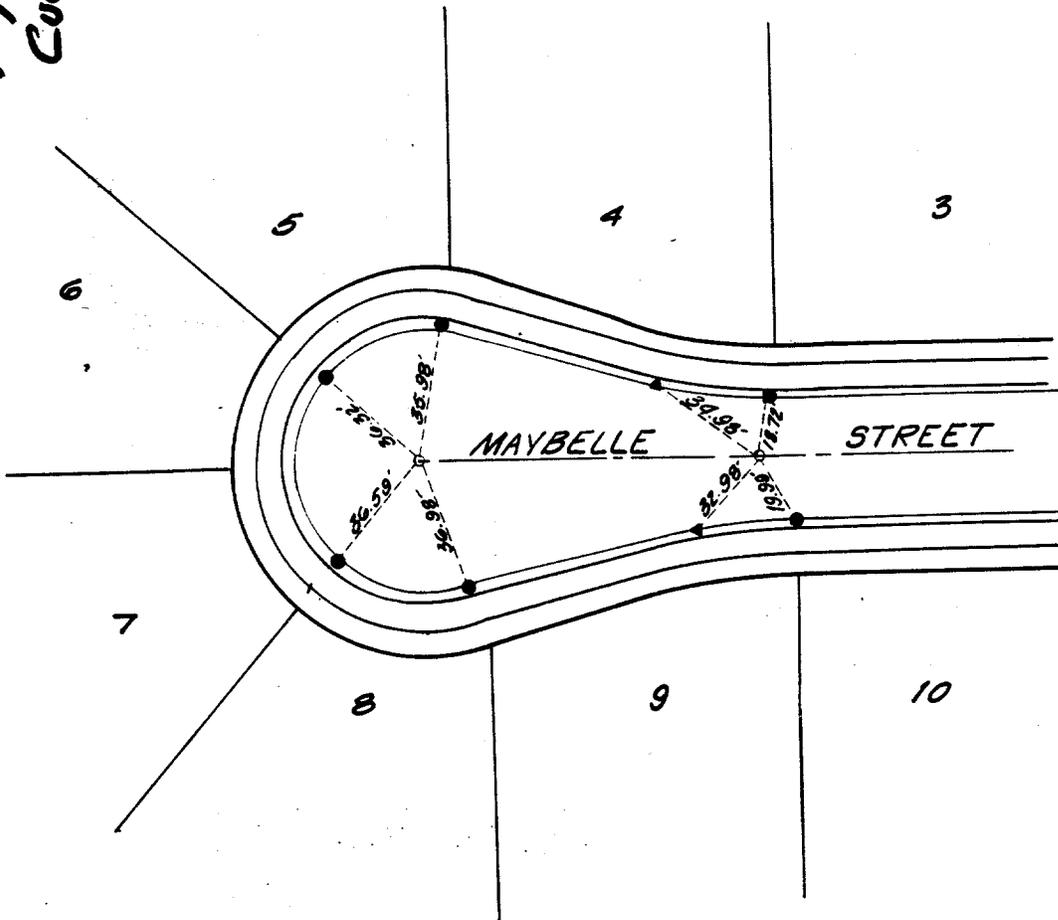

LEGEND:

- ▲ SET L & TACK IN CURB
- SET 1" I.P. TAGGED L.S. 5390 ON CENTERLINE
- SET LEADIN FB PROD. TAGGED L.S. 5390

ADKAN ENGINEERS
CIVIL ENGINEERING, SURVEYING AND LAND SURVEYING
(714) 688-0241
100 AIRPORT DRIVE
SAN ANTONIO, CALIFORNIA 92504

| | | | |
|---------------|----------------|------------------------|---------------|
| DATE JAN 91 | SCALE 1" = 40' | JOB NO. 3425 | CLIENT SEXTON |
| SEXTON | | CENTERLINE TIES | |

- × FD. Ramset Nail on T/C
- FD. LD. & TK. on T/C
- FD. "C" Nail on T/C
- Set LD. & TK. on T/C

Street: **MAYBELLE ST.**

OFFICIAL USE ONLY
X-Street:

CUL-DE-SAC

MAYBELLE ST.

Scale:
Date:
Drawn by:
W.O.:
F.B.:

**OFFICIAL TIE PLAT
CITY OF RIVERSIDE**

These ties are for the purpose of perpetuating the found monumentation. No claim is made as to the relationship of the points or lines shown hereon to true boundary locations.

Sheet 1 of 1
File No.: