

# SWING TIES

5285.TIF

**NOTE:**

FD. 1" IP NO TAG DN.  
0.05

**HISTORICAL DATA**


CITY TIES DATED 11/26/79  
CRFB 625/59

Street:

MESA ST.

X-Street:  
OFFICIAL USE ONLY

SEVENTH ST.

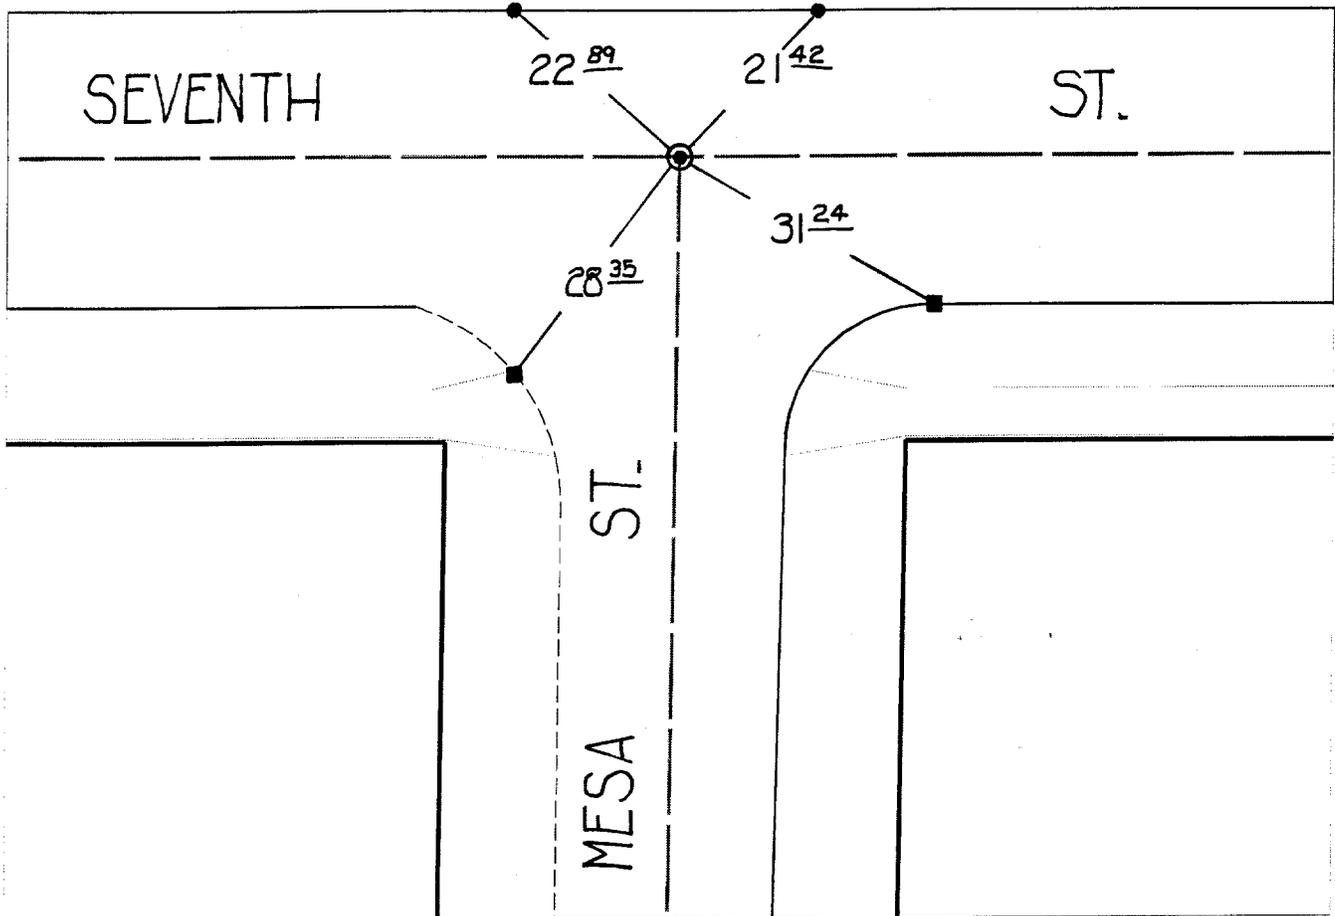

✕ FD. Ramset Nail on T/C  
■ FD. "C" Nail on T/C

● FD. LD. & TK. on T/C  
○ Set LD. & TK. on T/C

Scale: 1" = 20'

Date: 12/03/99

Drawn by: survey

W.O.:

F.B.:

## OFFICIAL TIE PLAT CITY OF RIVERSIDE

*These ties are for the purpose of perpetuating the found monumentation. No claim is made as to the relationship of the points or lines shown hereon to true boundary locations.*



Sheet 1 of 1

File No.: