


Street: MIDDLEFIELD DRIVE X-Street: _____
 OFFICIAL USE ONLY

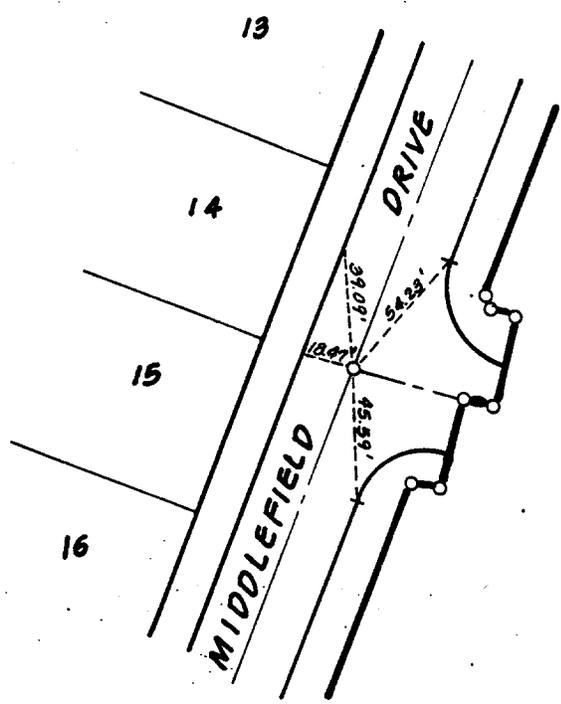

LEGEND:

▲ DENOTES TIE AT PROPERTY LINE SET WITH NAIL AND TAG L.S. 5390 ON TOP OF CURB

NOTE: (ALL OTHER TIES SHOWN ARE SET WITH L&T ON TOP OF CURB)

ADKAN ENGINEERS 6820 Airport Drive Riverside, California 92504	DATE: 4/6/90	SCALE: 1"=60'	JOB NO: 3057	CLIENT: GRIFFITH HOMES
	GRIFFITH HOMES		CENTERLINE TIES	

- ✕ FD. Ramset Nail on T/C
- FD. LD. & TK. on T/C
- FD. "C" Nail on T/C
- Set LD. & TK. on T/C

Scale:	<h2 style="margin: 0;">OFFICIAL TIE PLAT</h2> <h3 style="margin: 0;">CITY OF RIVERSIDE</h3> <p style="font-size: small; margin: 5px 0;">These ties are for the purpose of perpetuating the found monumentation. No claim is made as to the relationship of the points or lines shown hereon to true boundary locations.</p>	TRACT 21638-2
Date:		Sheet 1 of 1
Drawn by:		File No.:
W.O.:		
F.B.:		