


5397.71F

Street: MONTE VISTA DR. (E'LY) X-Street: LE CONTE DR.
OFFICIAL USE ONLY

SHEET NO. 1 OF 5
DATE SEPTEMBER 20, 1973
SCALE 1" = 60'

MONUMENT TIES
FOR TRACT 4231
M.B. 67/87-88

J.F. DAVIDSON ASSOCIATES
3426 TENTH STREET
RIVERSIDE, CALIFORNIA

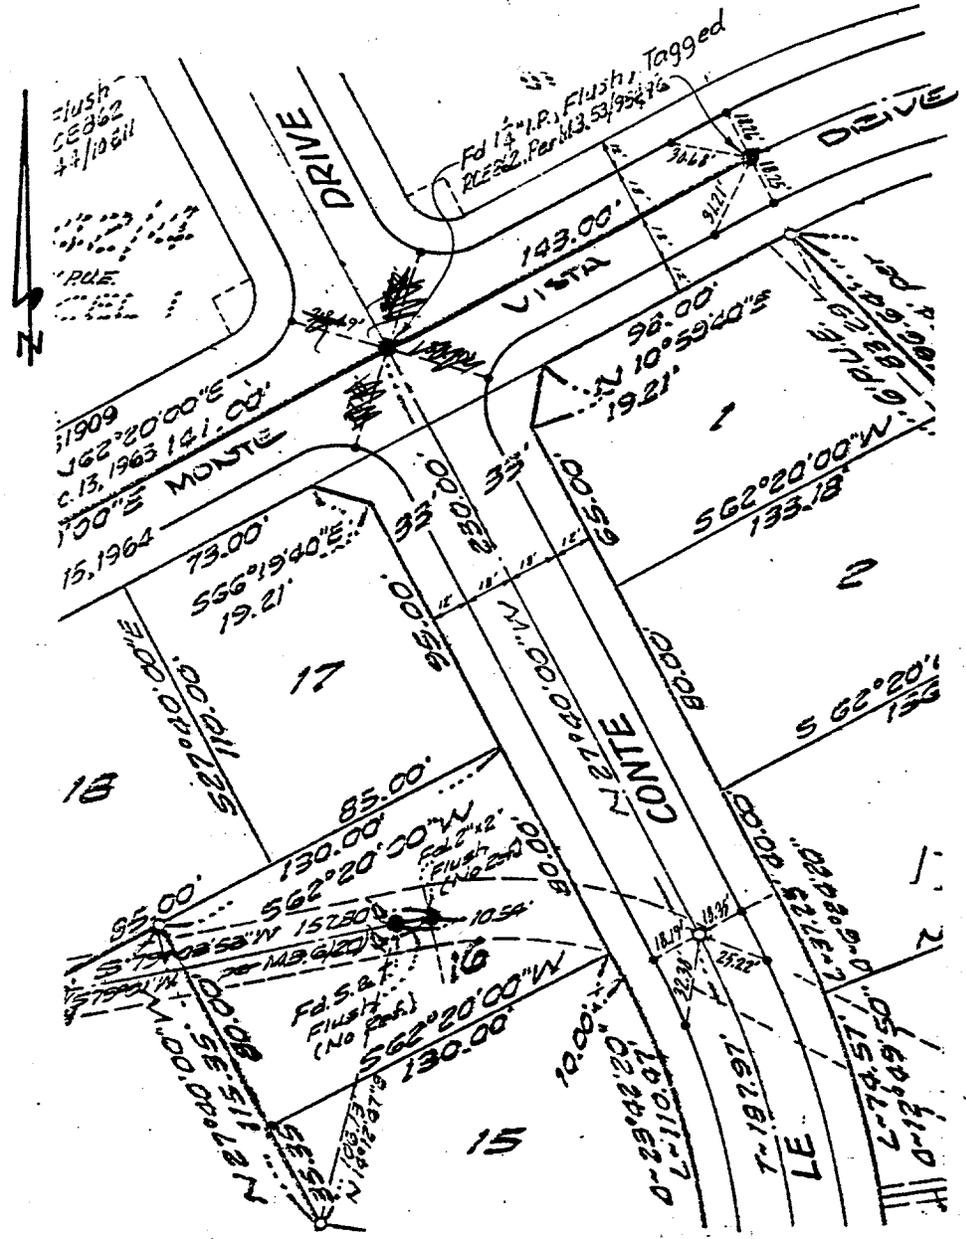

- Indicates Monuments found as noted.
- Indicates 3/4" Iron Pipe tagged R.C.E. 862.
- Indicates Set Nail in Curb.

- × FD. Ramset Nail on T/C
- FD. LD. & TK. on T/C
- FD. "C" Nail on T/C
- Set LD. & TK. on T/C

Scale: 1" = 60'
Date: SEP. 20-73
Drawn by:
W.O.:
F.B.:

OFFICIAL TIE PLAT
CITY OF RIVERSIDE

These ties are for the purpose of perpetuating the found monumentation. No claim is made as to the relationship of the points or lines shown hereon to true boundary locations.

TRACT 4231
Sheet 1 of 5
File No.: