


SWING TIE

5667995

Street:

BARRANCA DRIVE

X-Street: S. OF DOLPHIN STREET
OFFICIAL USE ONLY

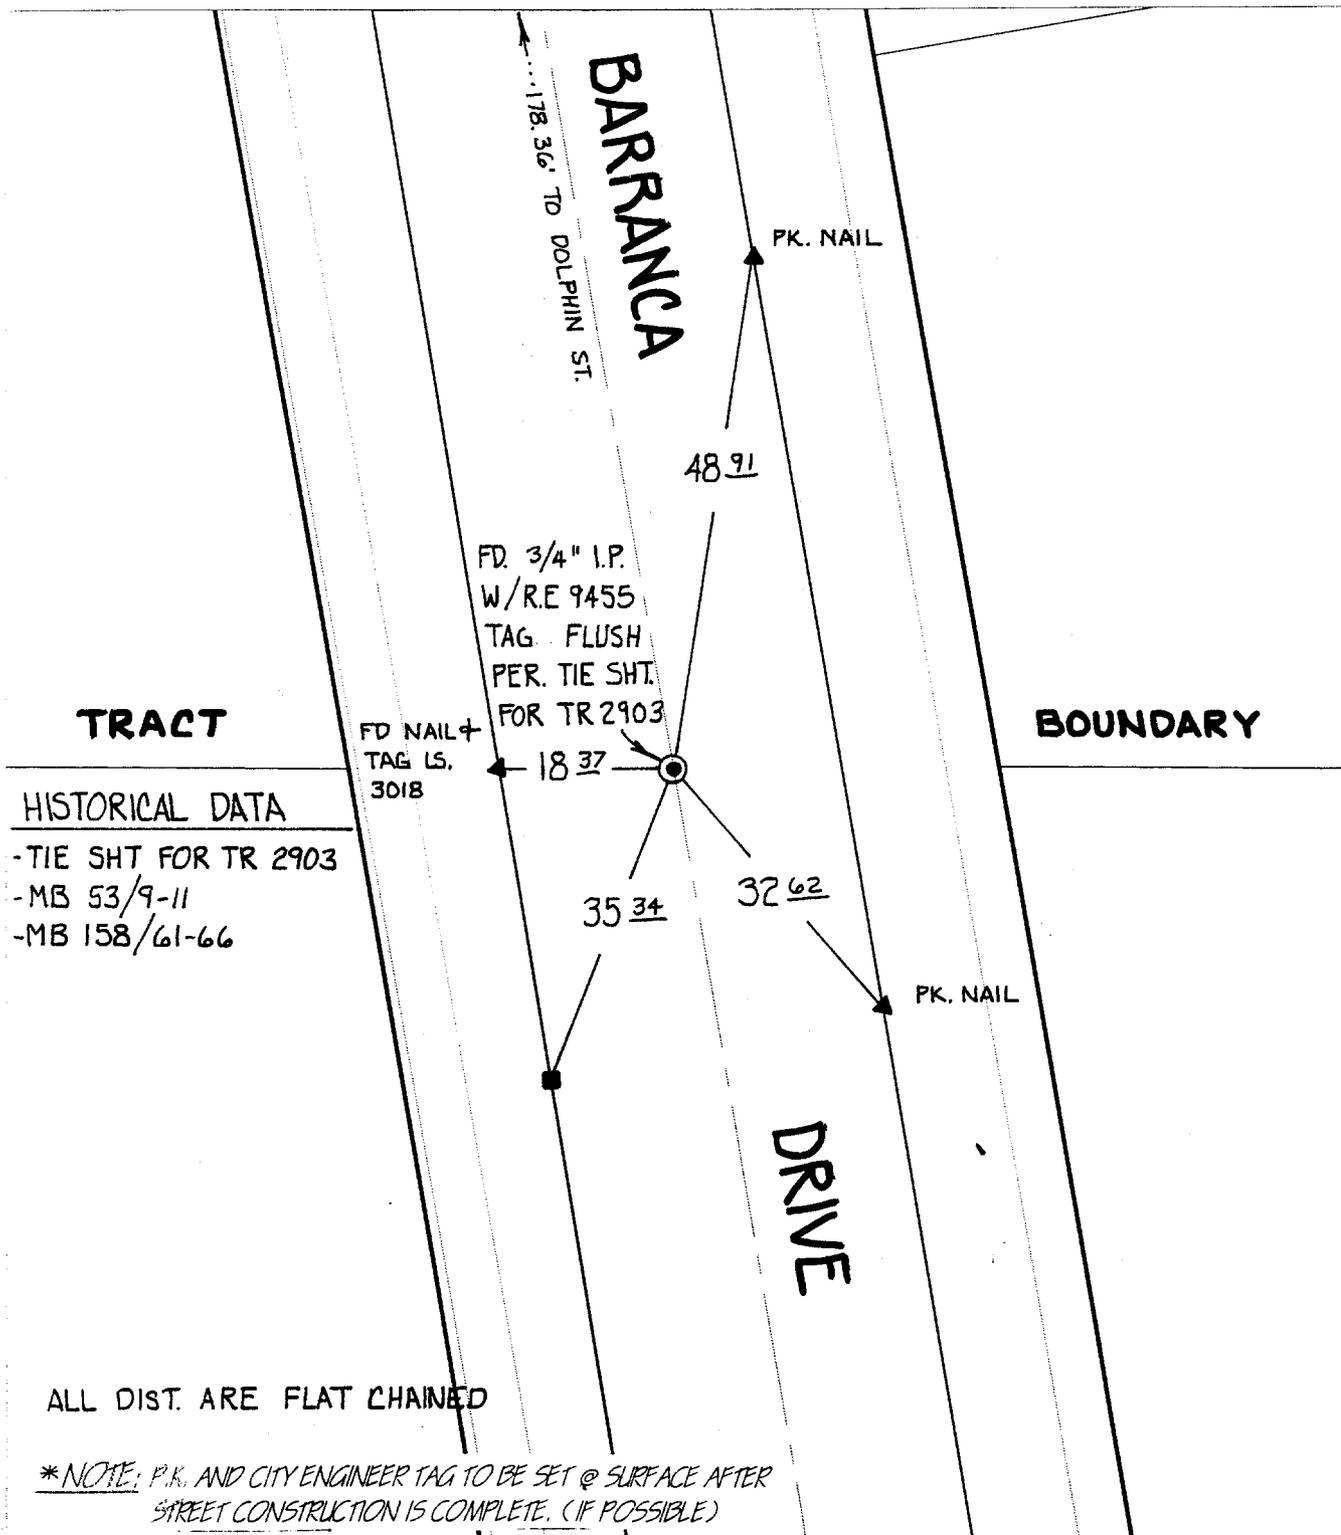

TRACT

BOUNDARY

HISTORICAL DATA

- TIE SHT FOR TR 2903
- MB 53/9-11
- MB 158/61-66

ALL DIST. ARE FLAT CHAINED

*NOTE: P.K. AND CITY ENGINEER TAG TO BE SET @ SURFACE AFTER STREET CONSTRUCTION IS COMPLETE. (IF POSSIBLE)

- ✕ FD. Ramset Nail on T/C
- FD. LD. & TK. on T/C
- FD. "C" Nail on T/C
- Set LD. & TK. on T/C

Scale: 1" = 20'

Date: 06/14/00

Drawn by: SURVEY

W.O.:

F.B.:

OFFICIAL TIE PLAT CITY OF RIVERSIDE

These ties are for the purpose of perpetuating the found monumentation. No claim is made as to the relationship of the points or lines shown hereon to true boundary locations.



Sheet 1 of 1

File No.: