


5702.T1F

Street: MARLO WAY

X-Street: MAUDE ST.  
OFFICIAL USE ONLY

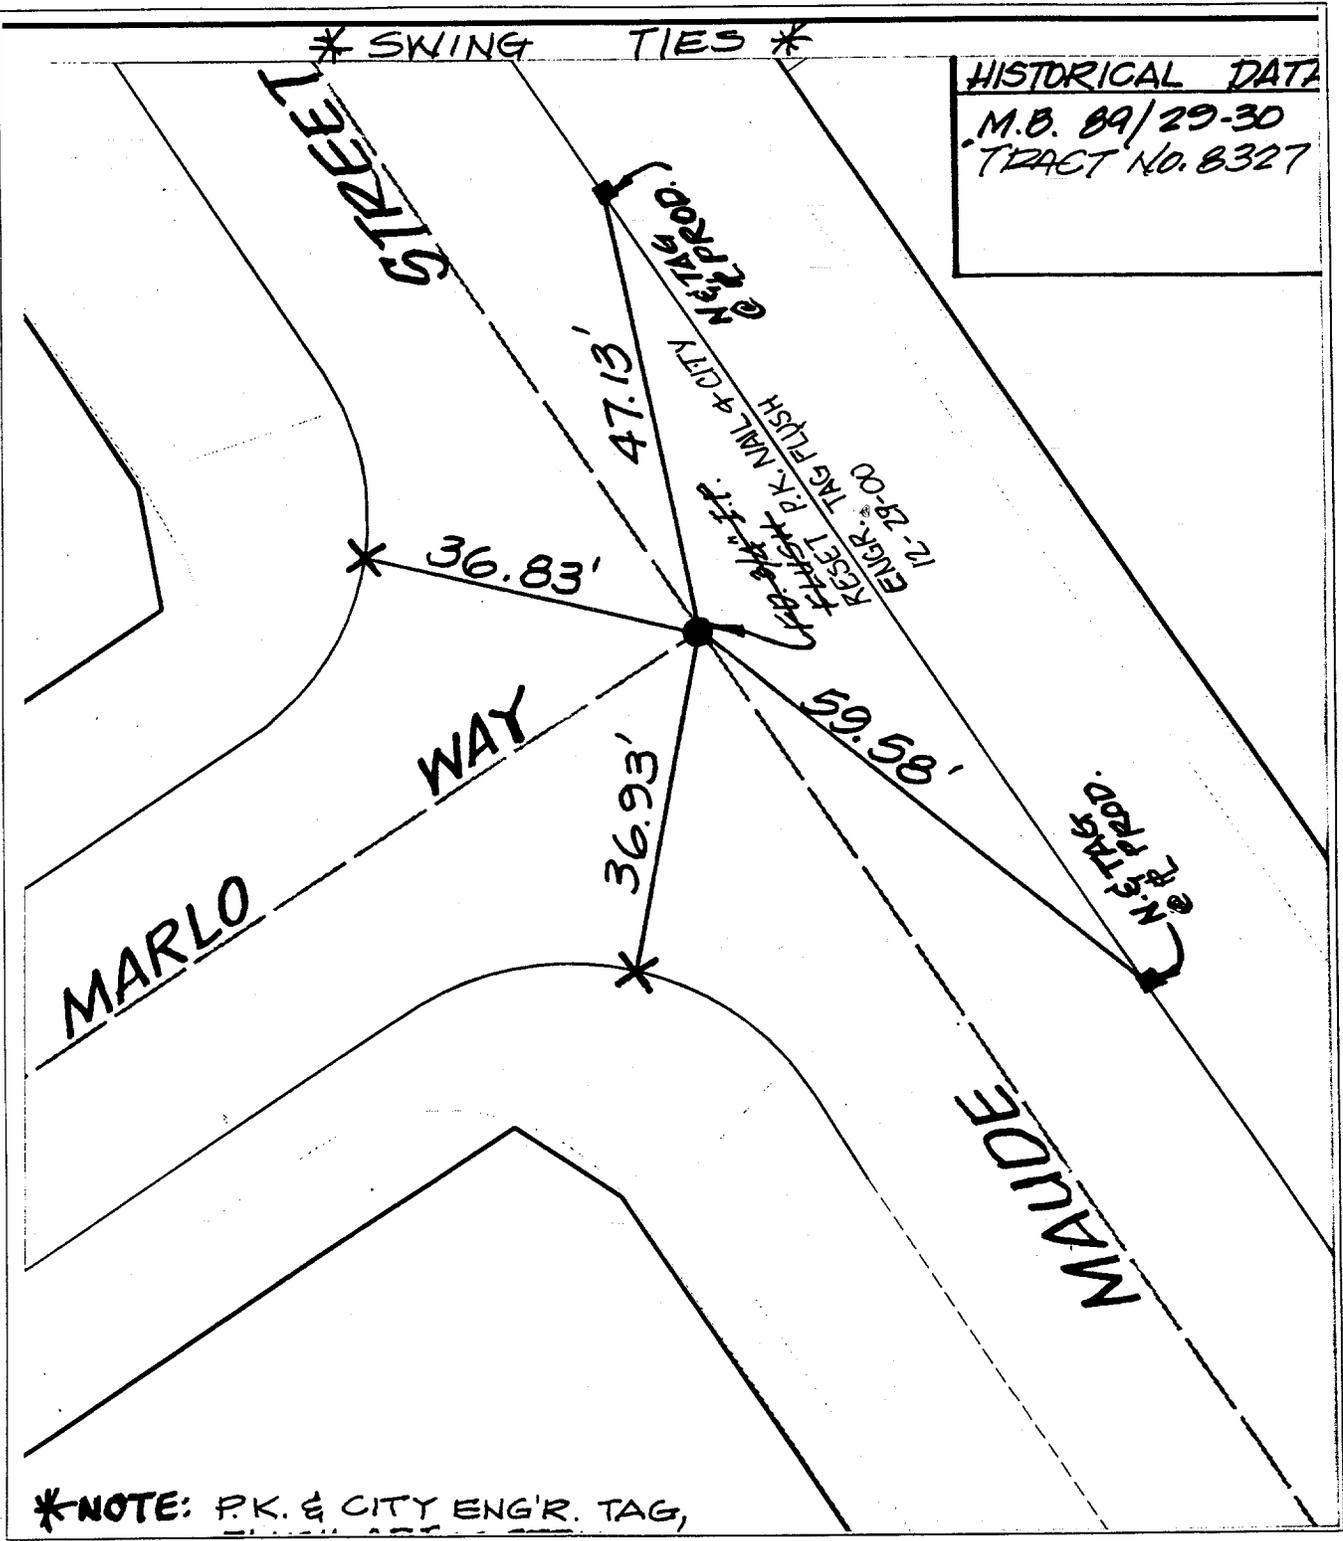

\*NOTE: P.K. & CITY ENG'R. TAG,

- ✕ FD. Ramset Nail on T/C
- FD. LD. & TK. on T/C
- FD. "C" Nail on T/C
- Set LD. & TK. on T/C

Scale: 1" = 20'  
 Date: 9-11-98  
 Drawn by: SCURTIS  
 W.O.:  
 F.B.:

**OFFICIAL TIE PLAT**  
**CITY OF RIVERSIDE**

*These ties are for the purpose of perpetuating the found monumentation. No claim is made as to the relationship of the points or lines shown hereon to true boundary locations.*

Sheet 1 of 1  
 File No.: