


Street: Mc HARG RD.
5883-TIF
 OFFICIAL USE ONLY
 X-Street: _____

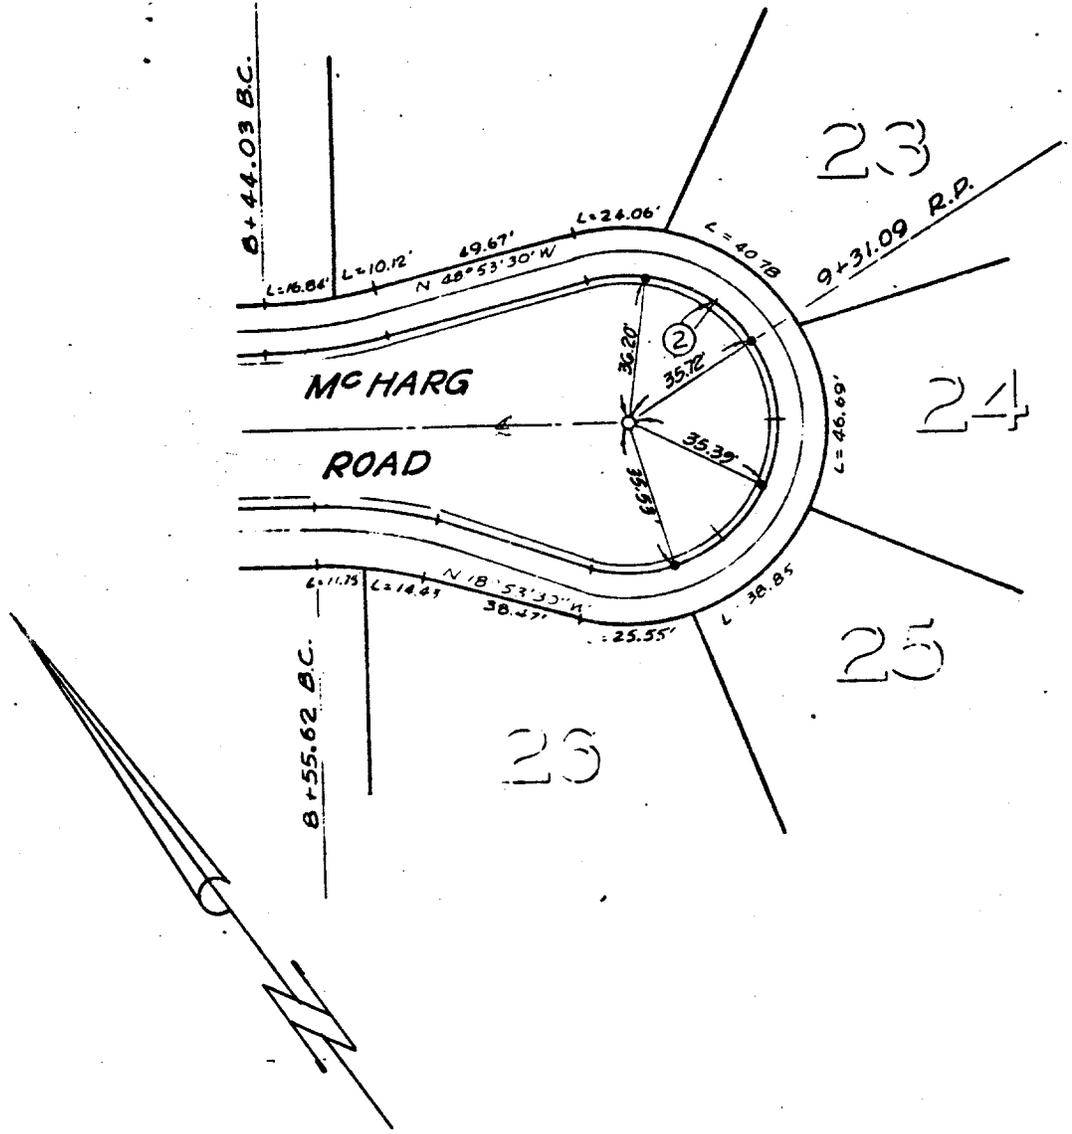

- Indicates Set Nail & Tag on Curb.
- Indicates 3/4" I.P. w/ plastic plug stamped R.C.E.862, Flush

J.F. DAVIDSON ASSOCIATES 3426 TENTH STREET RIVERSIDE, CALIFORNIA	MONUMENT TIES FOR TRACT <u>8898-1</u>	SHEET NO. <u>6</u> OF <u>6</u> DATE <u>2/28/79</u> SCALE <u>1" = 40'</u>
--	---	--

- ✕ FD. Ramset Nail on T/C
- FD. LD. & TK. on T/C
- FD. "C" Nail on T/C
- Set LD. & TK. on T/C

Scale:	OFFICIAL TIE PLAT CITY OF RIVERSIDE	
Date:		Sheet <u>6</u> of <u>6</u>
Drawn by:	<i>These ties are for the purpose of perpetuating the found monumentation. No claim is made as to the relationship of the points or lines shown hereon to true boundary locations.</i>	File No.:
W.O.:		
F.B.:		