


Street: NEW MEXICO DR.
5940.71F

X-Street: OFFICIAL USE ONLY

WASHINGTON

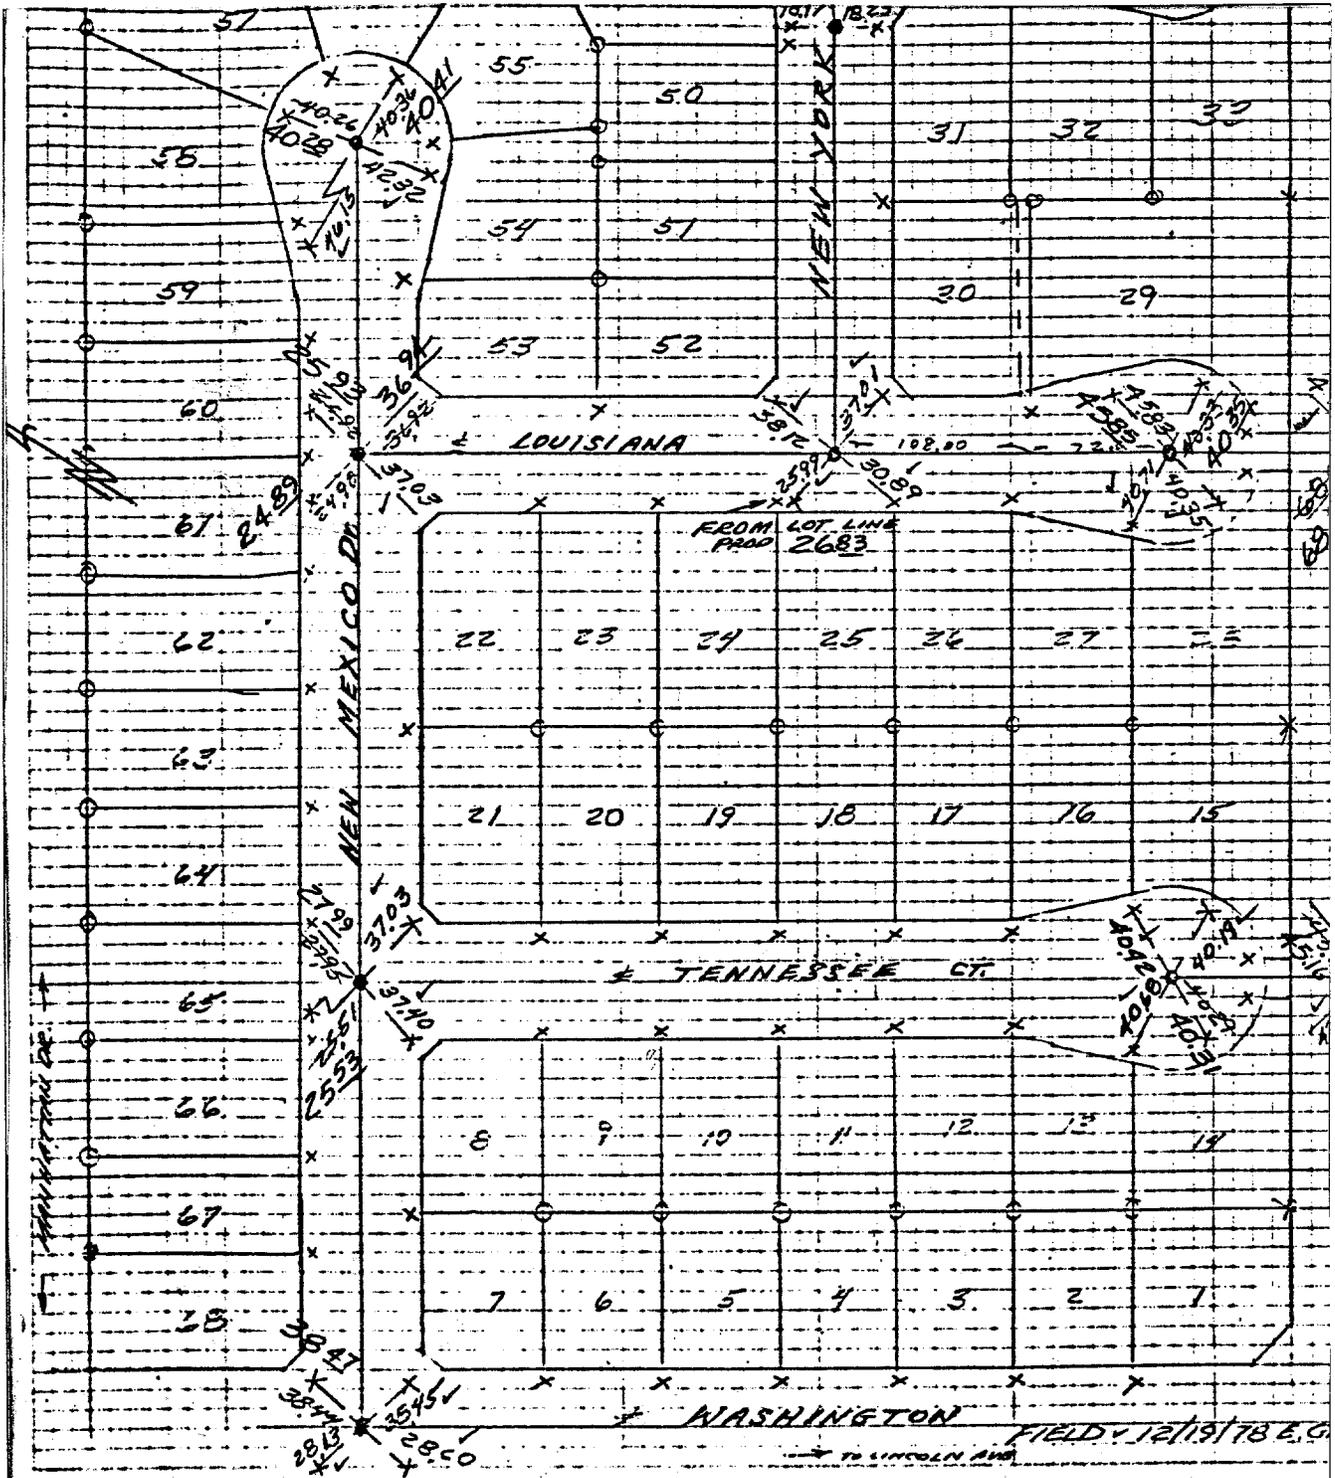

ALBERT A. WEBB ASSOCIATES

3788 MCCRAY ST. L.T.

RIVERSIDE CALIFORNIA 92506

- × FD. Ramset Nail on T/C
- FD. "C" Nail on T/C

- FD. LD. & TK. on T/C
- Set LD. & TK. on T/C

Scale:

Date:

Drawn by:

W.O.:

F.B.: 1039

OFFICIAL TIE PLAT

CITY OF RIVERSIDE

These ties are for the purpose of perpetuating the found monumentation. No claim is made as to the relationship of the points or lines shown hereon to true boundary locations.

TR 6734

Sheet 1 of 1

File No.: