

Street: OAKTHORN CIRCLE

X-Street: MORNING LIGHT CIRCLE

~~605671F~~  
**605671F**

Date 7/30/92

W.O. No. 8810854

F.B. 10854/100

J.F. Davidson Associates, Inc.




TRACT 21834-5  
TIE SHEETS

AM.

REF.

ARTY

- INDICATES 1" I.P. TAGGED L.S. 3018
- △ INDICATES NAIL AND L.S. 3018 TAG IN TOP OF CURB.
- INDICATES RAMSET NAIL IN TOP OF CURB.

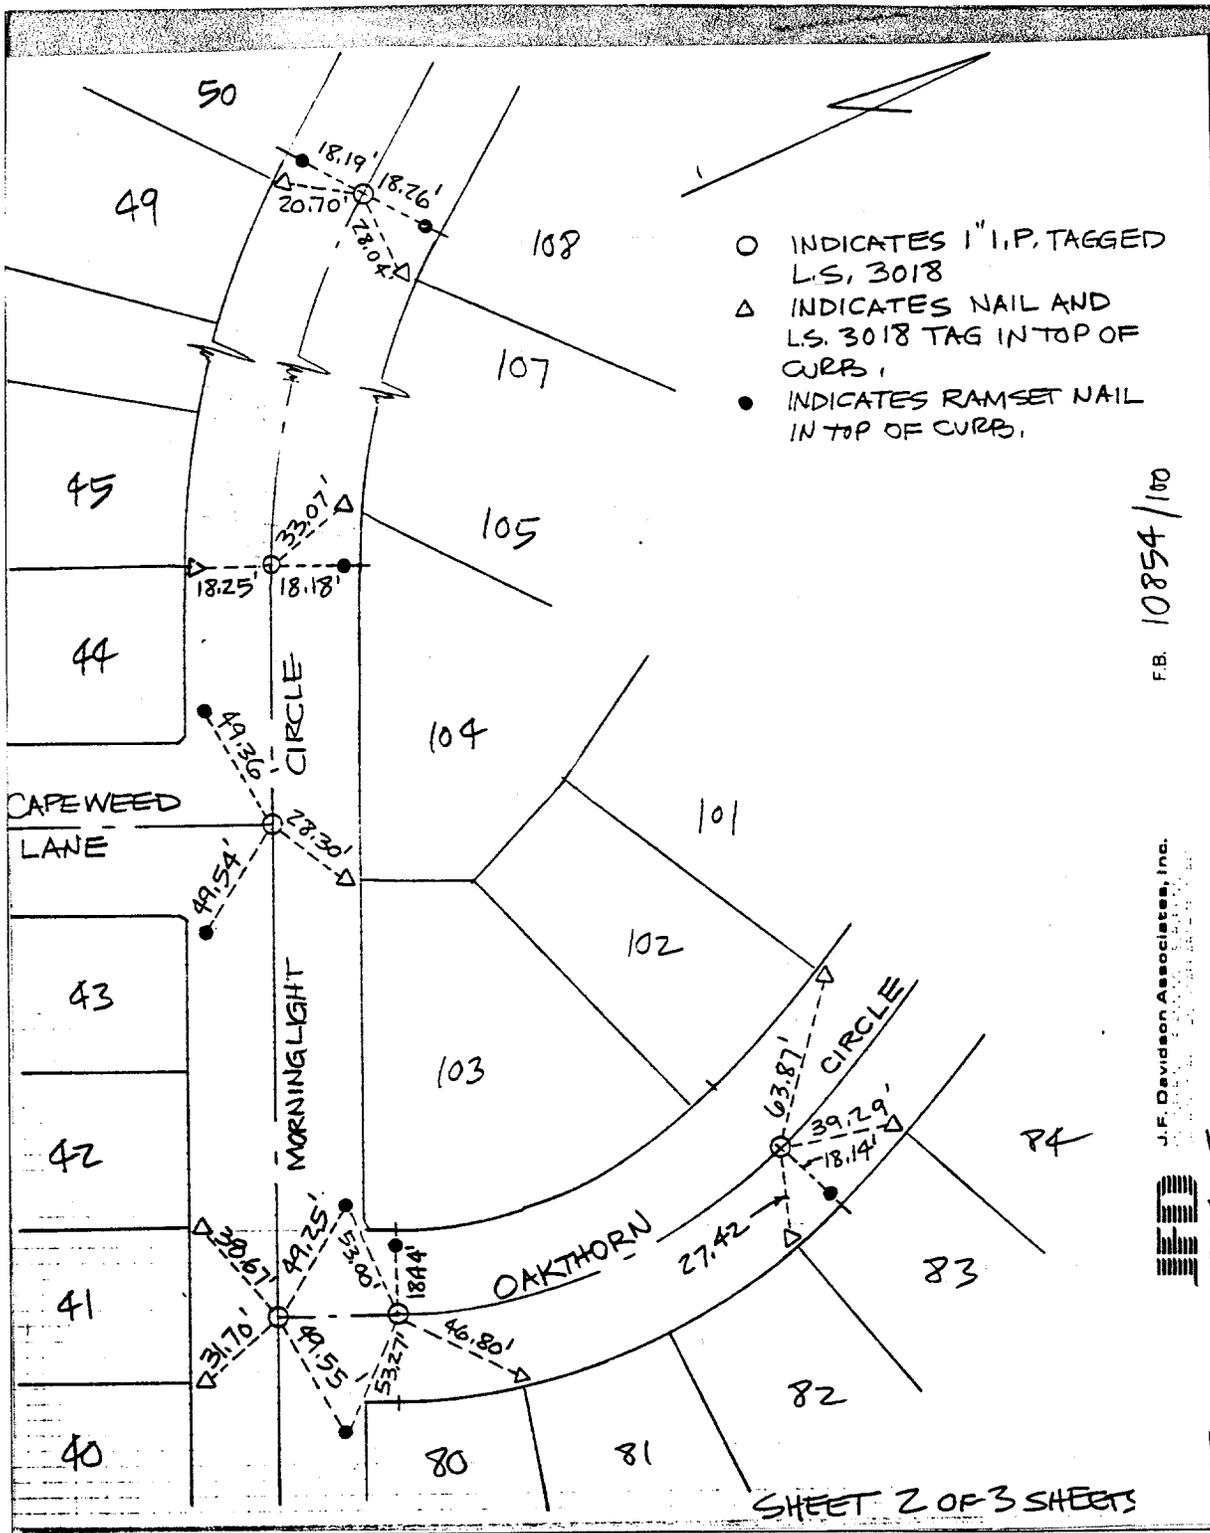

- × FD. Ramset Nail on T/C
- FD. LD. & TK. on T/C
- FD. "C" Nail on T/C
- Set LD. & TK. on T/C

Scale:

Date: 7/30/92

Drawn by:

W.O.: 8810854

F.B.: 10854/100

**OFFICIAL TIE PLAT**  
**CITY OF RIVERSIDE**

*These ties are for the purpose of perpetuating the found monumentation. No claim is made as to the relationship of the points or lines shown hereon to true boundary locations.*

TRACT 21834-5

Sheet 1 of 1

File No.: