


Street: **OAKTHORN CIRCLE**
POST-TIE
 X-Street: **MORNINGLIGHT CIRCLE**
 OFFICIAL USE ONLY

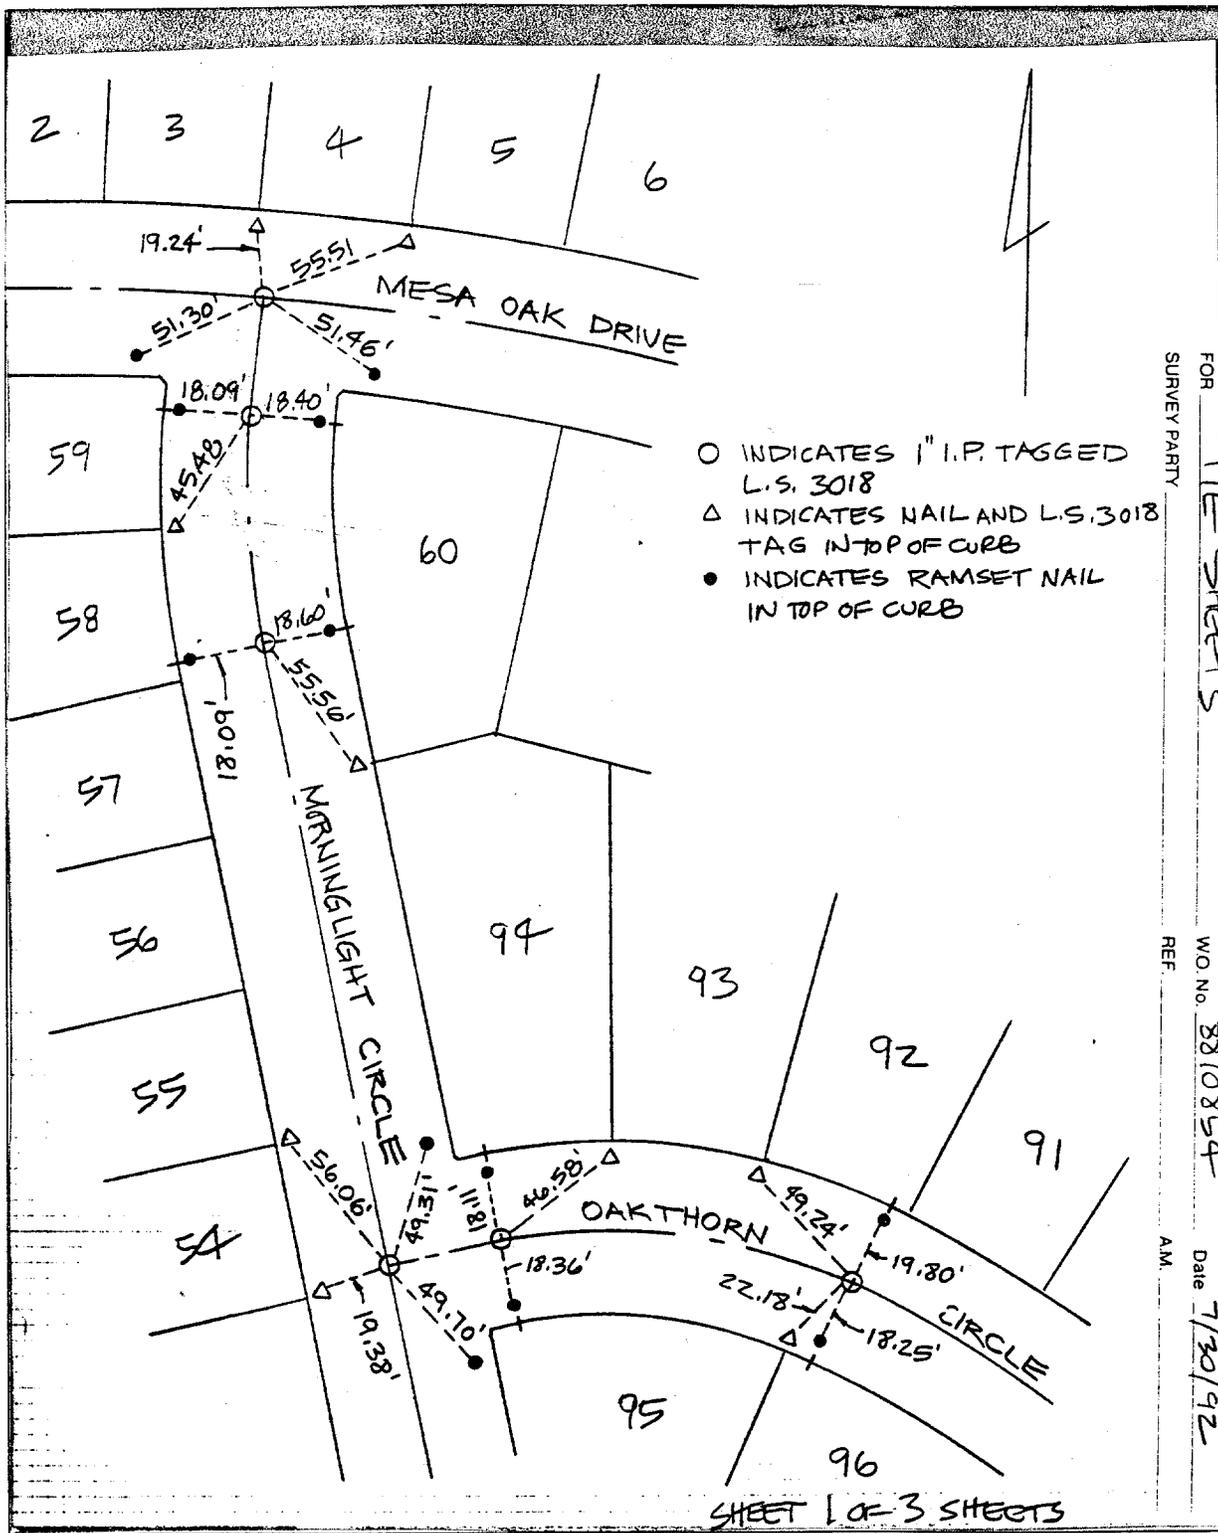

- INDICATES 1" I.P. TAGGED L.S. 3018
- △ INDICATES NAIL AND L.S. 3018 TAG IN TOP OF CURB
- INDICATES RAMSET NAIL IN TOP OF CURB

SURVEY OF TRACT 21834-5
 FOR TIE SHEETS
 SURVEY PARTY
 J.F. Davidson Associates, Inc.
 W.O. No. 8810854 Date 7/30/92
 REF. AM.
 FB. 10854/99

- ⊗ FD. Ramset Nail on T/C
- FD. LD. & TK. on T/C
- FD. "C" Nail on T/C
- Set LD. & TK. on T/C

Scale:
 Date: 7/30/92
 Drawn by:
 W.O.: 8810854
 F.B.: 10854/99

OFFICIAL TIE PLAT
CITY OF RIVERSIDE
 These ties are for the purpose of perpetuating the found monumentation. No claim is made as to the relationship of the points or lines shown hereon to true boundary locations.

TR 21834-5
 Sheet 1 of 1
 File No.:

SHEET 1 OF 3 SHEETS