


Street: oakwood DR.
6062 TIF
 X-Street: Rockwood DR.
 OFFICIAL USE ONLY

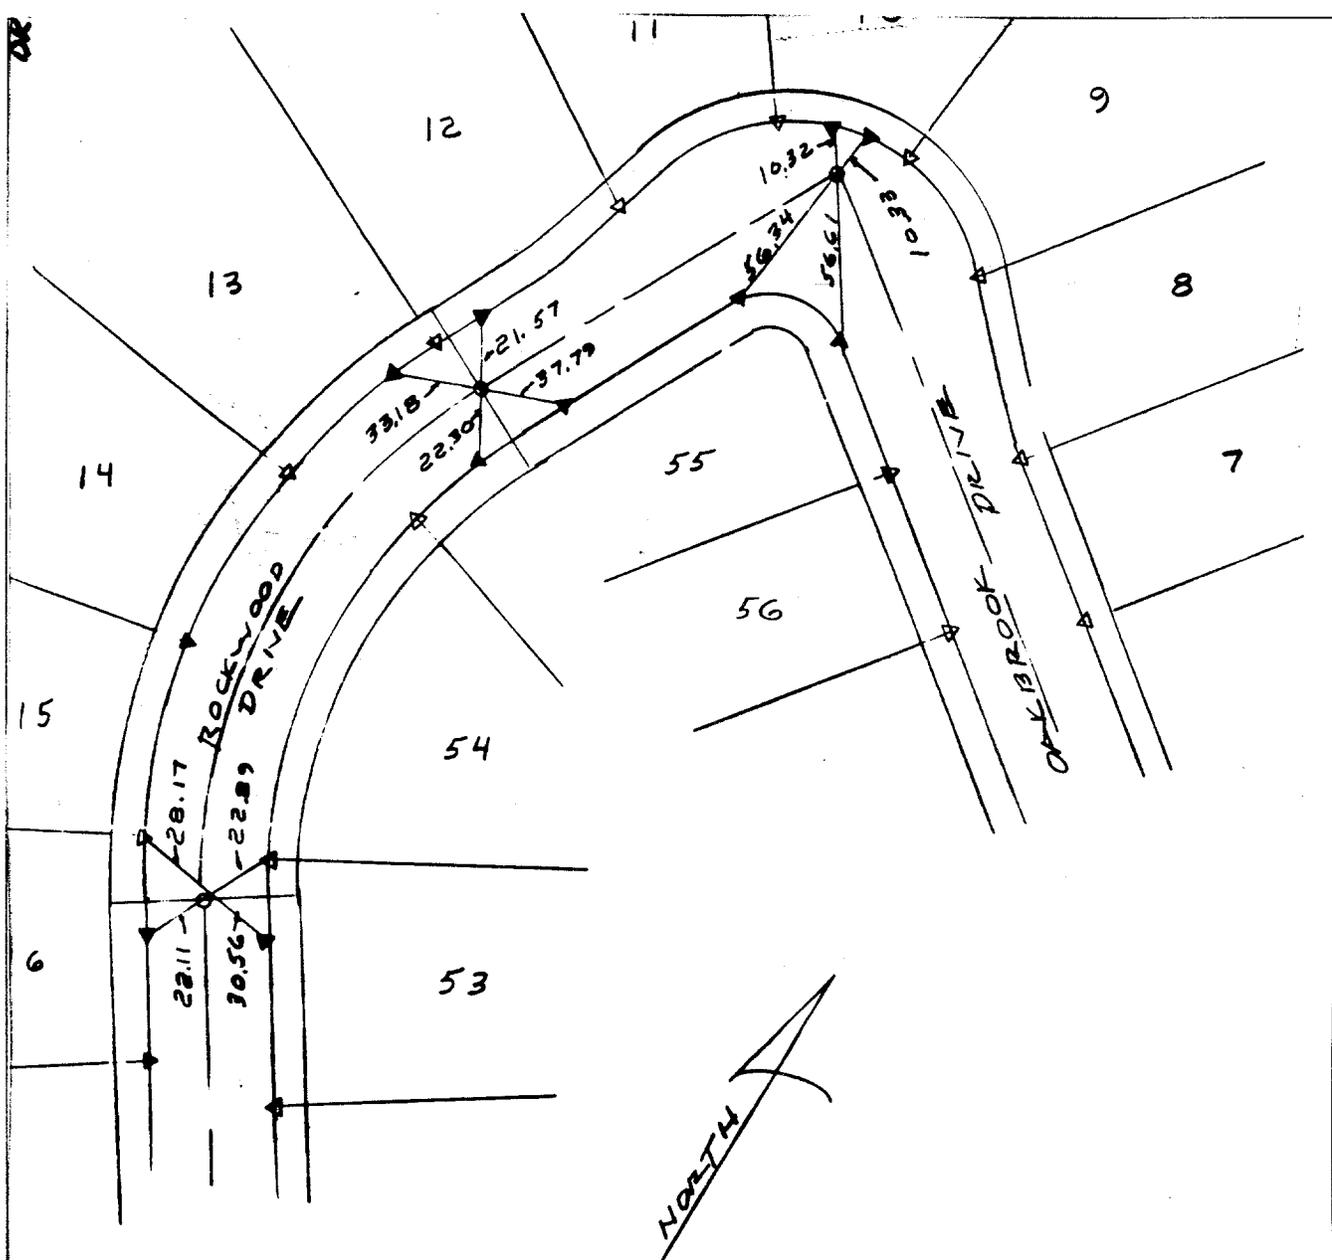

- FD CHISELLED X
- △ FD N & TAG LS 4725 ON T/C ● LOT LINE PROJECTED
- ▲ FD LEAD & TACK
- FD 1" I.P. TAGGED LS 4725
- FOUND MONUMENT

- × FD. Ramset Nail on T/C
- FD. LD. & TK. on T/C
- FD. "C" Nail on T/C
- Set LD. & TK. on T/C

Scale: 1" = 60'
 Date: 6-21-94
 Drawn by: DB
 W.O.: 94-96
 F.B.: 1994-96

OFFICIAL TIE PLAT

CITY OF RIVERSIDE

These ties are for the purpose of perpetuating the found monumentation. No claim is made as to the relationship of the points or lines shown hereon to true boundary locations.

TR 22598
 Sheet 2 of 6
 File No.: