


Street: OLD BRIDGE RD.
6073.T1E
 X-Street: MIDDLE CREEK RD.
 OFFICIAL USE ONLY

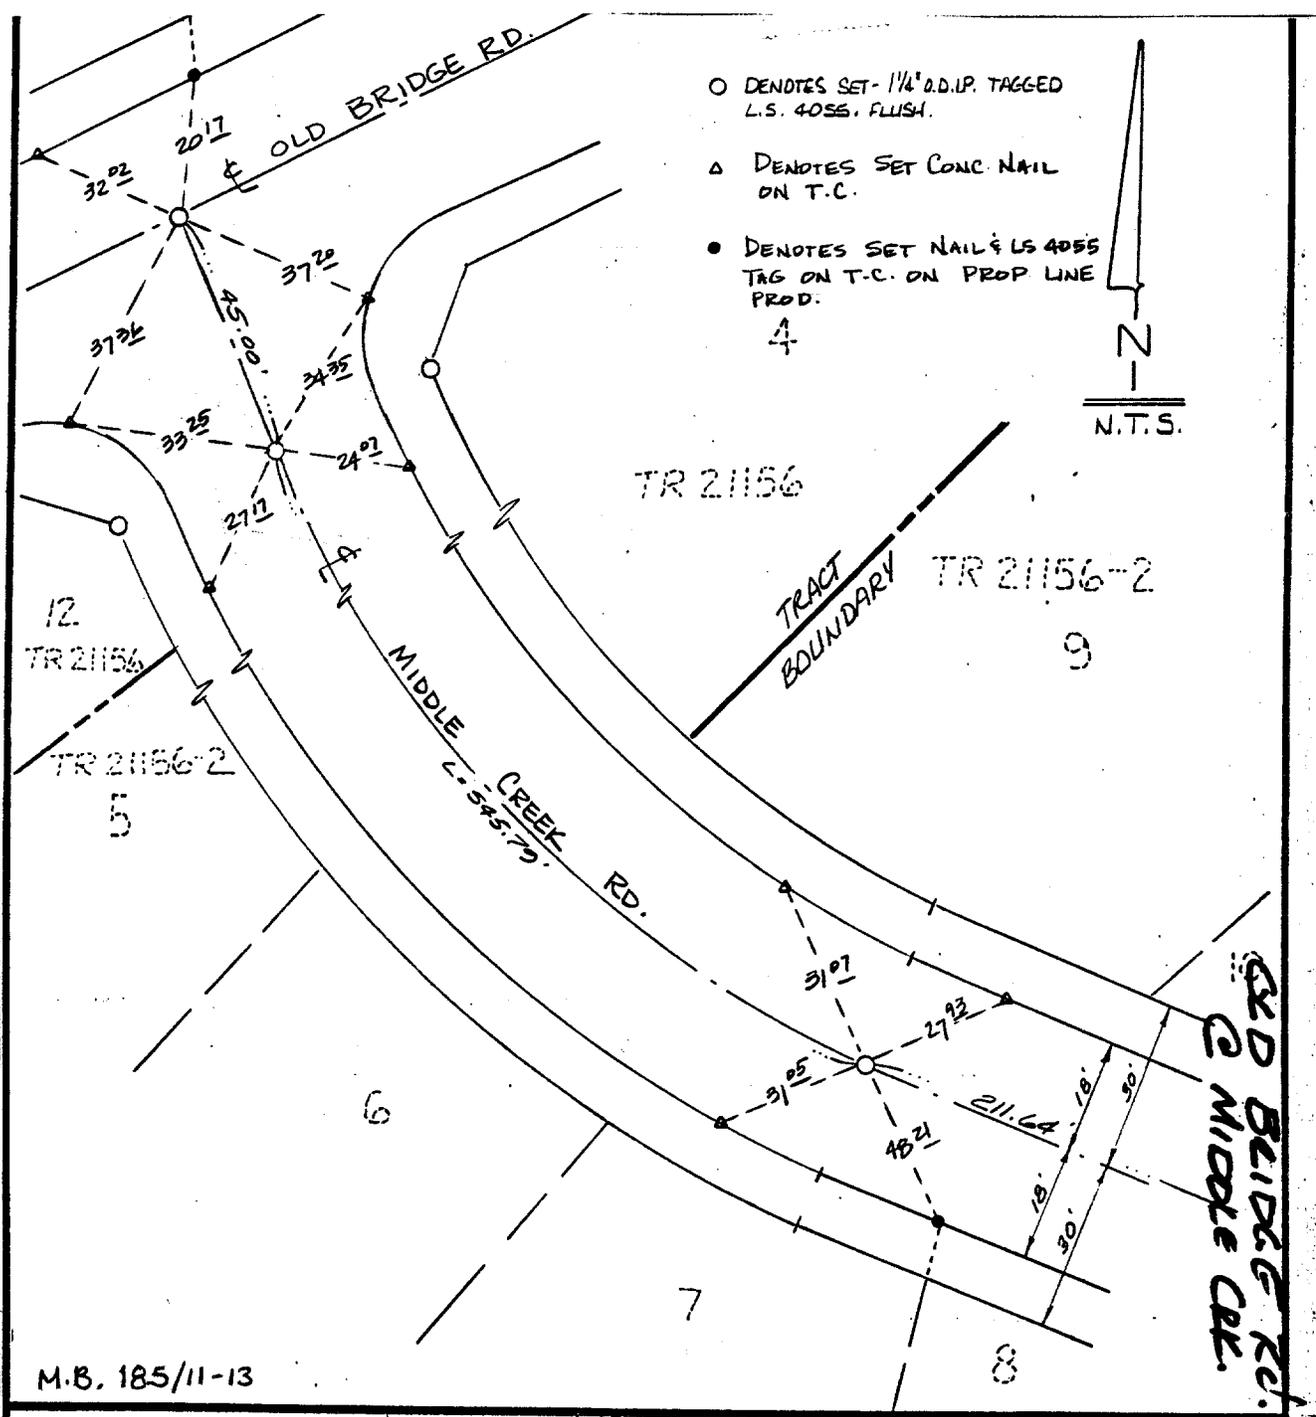

- DENOTES SET- 1/4" O.D. I.P. TAGGED L.S. 4055, FLUSH.
- △ DENOTES SET CONC. NAIL ON T.C.
- DENOTES SET NAIL & L.S. 4055 TAG ON T.C. ON PROP LINE PROD.



J.N. BEELER AND ASSOCIATES
 Land Surveying and Mapping
 6104 Riverside Ave. Suite B
 Riverside, California 92506

TIE SHEET

- ✕ FD. Ramset Nail on T/C
- FD. LD. & TK. on T/C
- FD. "C" Nail on T/C
- Set LD. & TK. on T/C

Scale:
 Date: MARCH 8 · 1989
 Drawn by: F.S
 W.O.:
 F.B.:

OFFICIAL TIE PLAT
CITY OF RIVERSIDE

These ties are for the purpose of perpetuating the found monumentation. No claim is made as to the relationship of the points or lines shown hereon to true boundary locations.

TRACT 21156-2
 Sheet 1 of 1
 File No.: