


Street: ORCHARD GROVE WAY  
6134. TIF  
 X-Street: \_\_\_\_\_  
 OFFICIAL USE ONLY

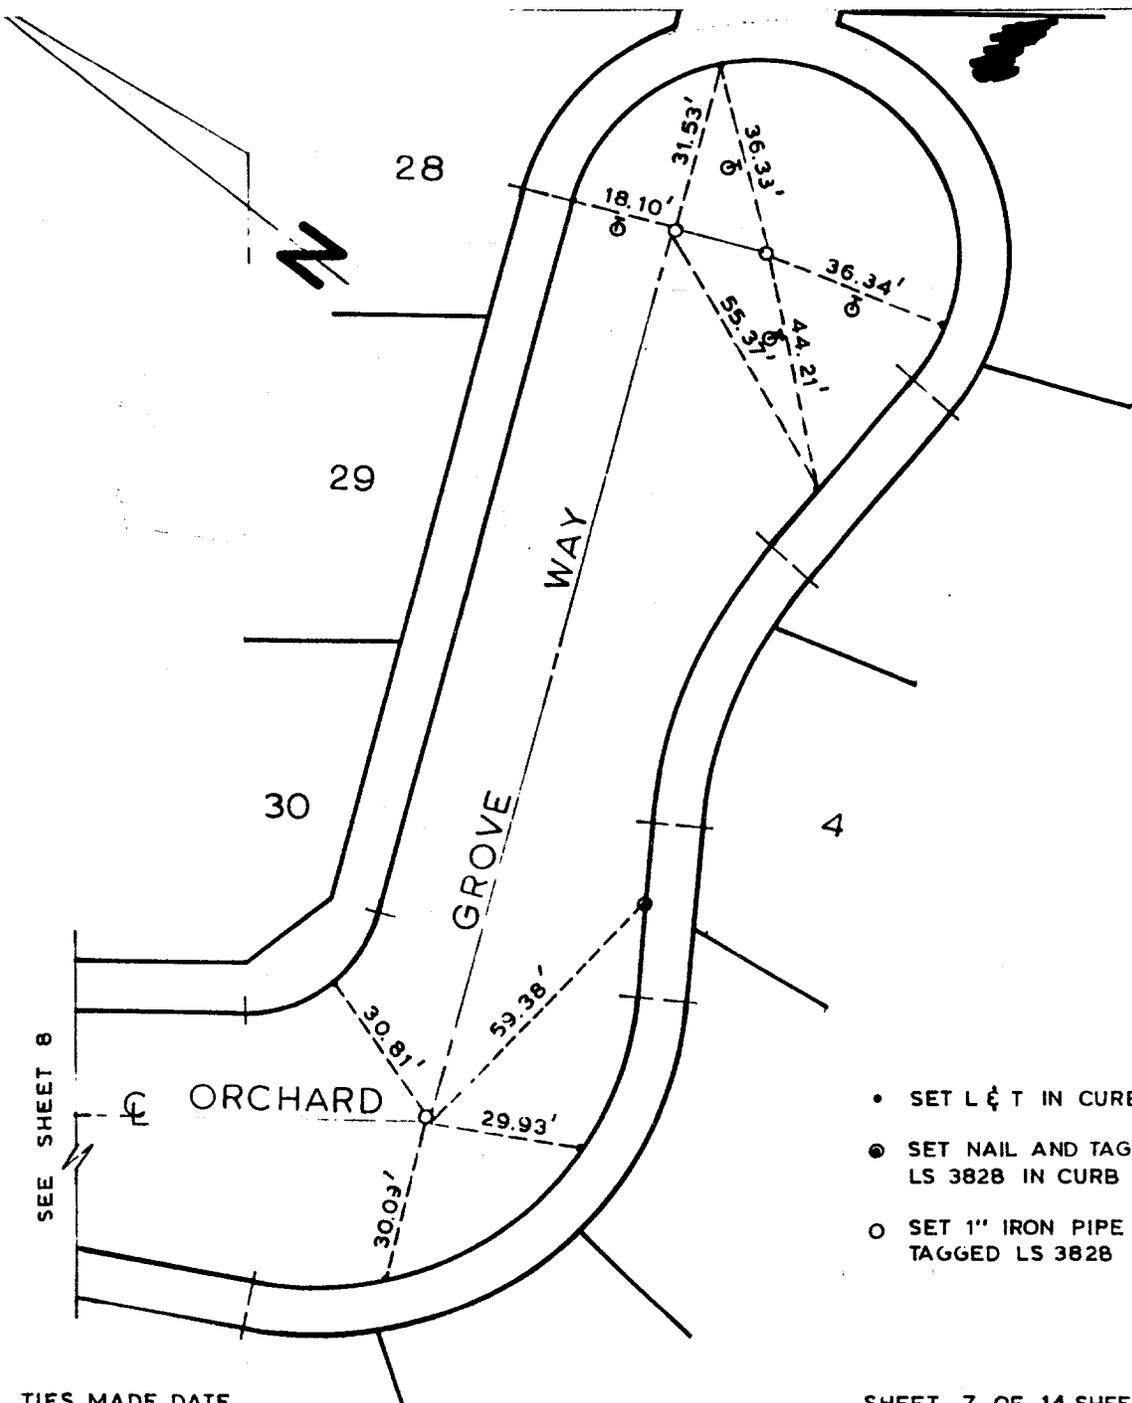

- SET L & T IN CURB
- SET NAIL AND TAG LS 3828 IN CURB
- SET 1" IRON PIPE TAGGED LS 3828

TIES MADE DATE \_\_\_\_\_

SHEET 7 OF 14 SHEETS

**IRBY, LANGONE & Associates**  
 LAND SURVEYORS & CIVIL ENGINEERS  
 495 W. Valley Blvd., Colton, CA. 92324  
 (714) 825-8309

CITY OF RIVERSIDE

**TRACT No. 22108-1**

- ✕ FD. Ramset Nail on T/C
- FD. "C" Nail on T/C

- FD. LD. & TK. on T/C
- Set LD. & TK. on T/C

Scale: \_\_\_\_\_  
 Date: \_\_\_\_\_  
 Drawn by: \_\_\_\_\_  
 W.O.: \_\_\_\_\_  
 F.B.: \_\_\_\_\_

**OFFICIAL TIE PLAT**  
**CITY OF RIVERSIDE**

*These ties are for the purpose of perpetuating the found monumentation. No claim is made as to the relationship of the points or lines shown hereon to true boundary locations.*

Sheet **7** of **14**  
 File No.: \_\_\_\_\_