


TRANSIT TIES

HISTORICAL DATA

LL 23/6-A

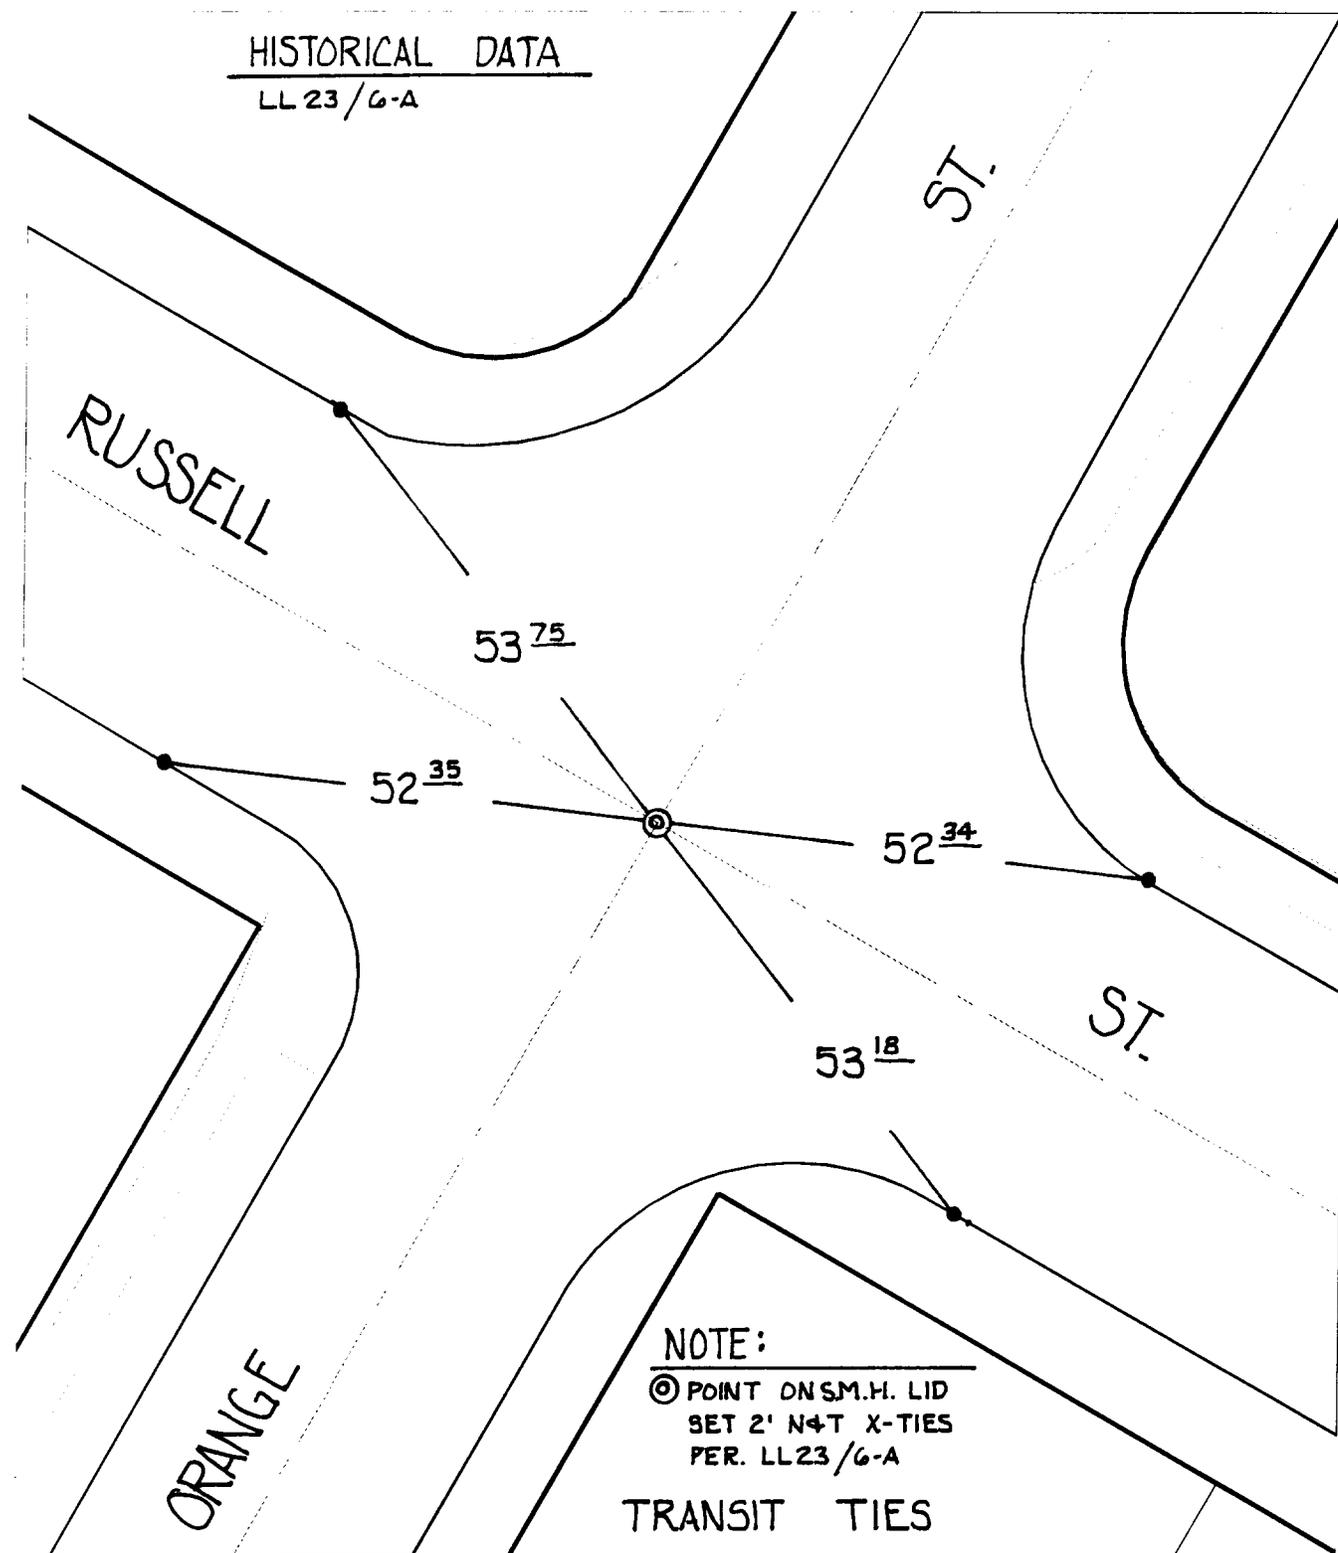

NOTE:

⊙ POINT ON S.M.H. LID
SET 2' N4T X-TIES
PER. LL 23/6-A

TRANSIT TIES

⊗ FD. Ramset Nail on T/C
■ FD. "C" Nail on T/C

● FD. LD. & TK. on T/C
○ Set LD. & TK. on T/C

Street:

ORANGE ST.
6270.71F

X-Street:
OFFICIAL USE ONLY

RUSSELL ST.

Scale: 1" = 20'

Date: 08/23/99

Drawn by: L. Harris

W.O.:

F.B.:

OFFICIAL TIE PLAT CITY OF RIVERSIDE

These ties are for the purpose of perpetuating the found monumentation. No claim is made as to the relationship of the points or lines shown hereon to true boundary locations.



Sheet 4 of 11

File No.:

#32