

6288.71E

Street: PAINE DRIVE ELY X-Street: FREEDOM TRAIL


OFFICIAL USE ONLY

SURVEY PARTY SIMENTAL ANHORN GIBSON REF. A.M.

PAINE DR

SURVEY NOTES

J.F. DAVIDSON ASSOCIATES

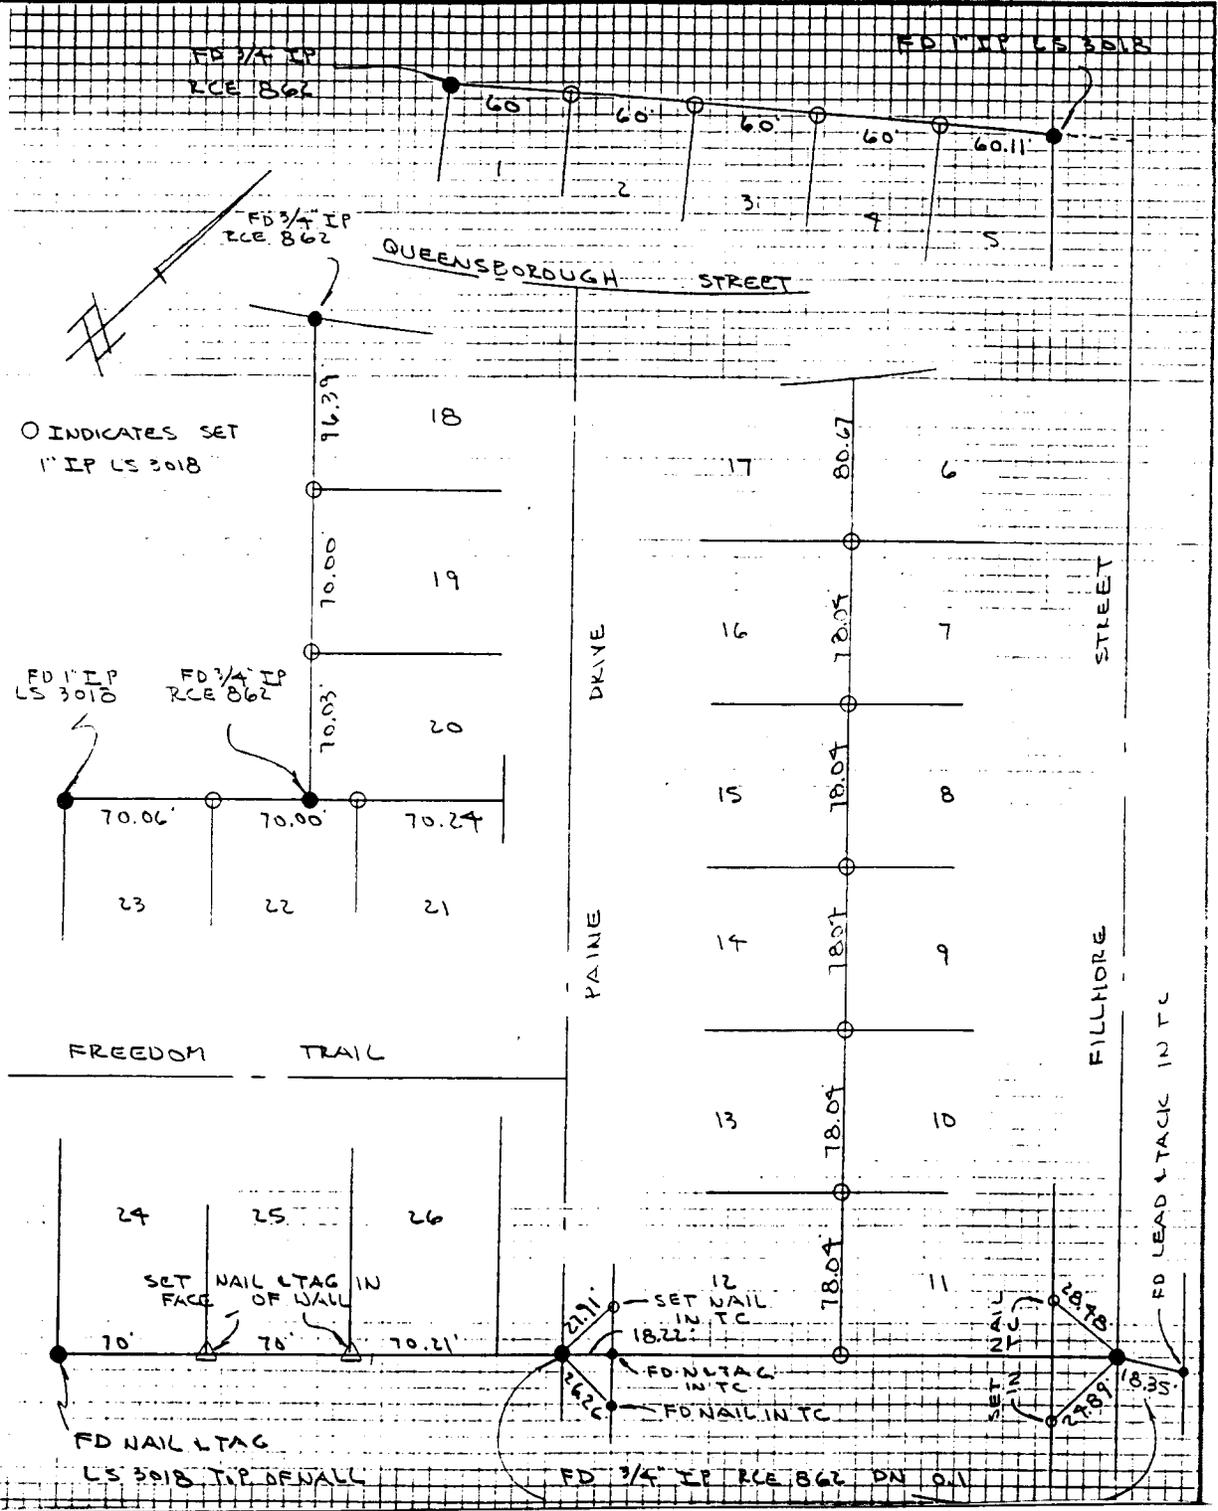

- ✕ FD. Ramset Nail on T/C
- FD. LD. & TK. on T/C
- FD. "C" Nail on T/C
- Set LD. & TK. on T/C

Scale:
 Date: 9-26-83
 Drawn by:
 W.O.: 82-7833
 F.B.: 82-7833/37

OFFICIAL TIE PLAT
CITY OF RIVERSIDE

These ties are for the purpose of perpetuating the found monumentation. No claim is made as to the relationship of the points or lines shown hereon to true boundary locations.

Sheet 2 of 2
 File No.: