


1297. TIF

Street: PALMENTO DR. X-Street: MERCURY COURT

OFFICIAL USE ONLY

772.120 5715-1 9-19-78 76-500  
Banky Aquinas Lopez P.B. 1041 PAGE 153

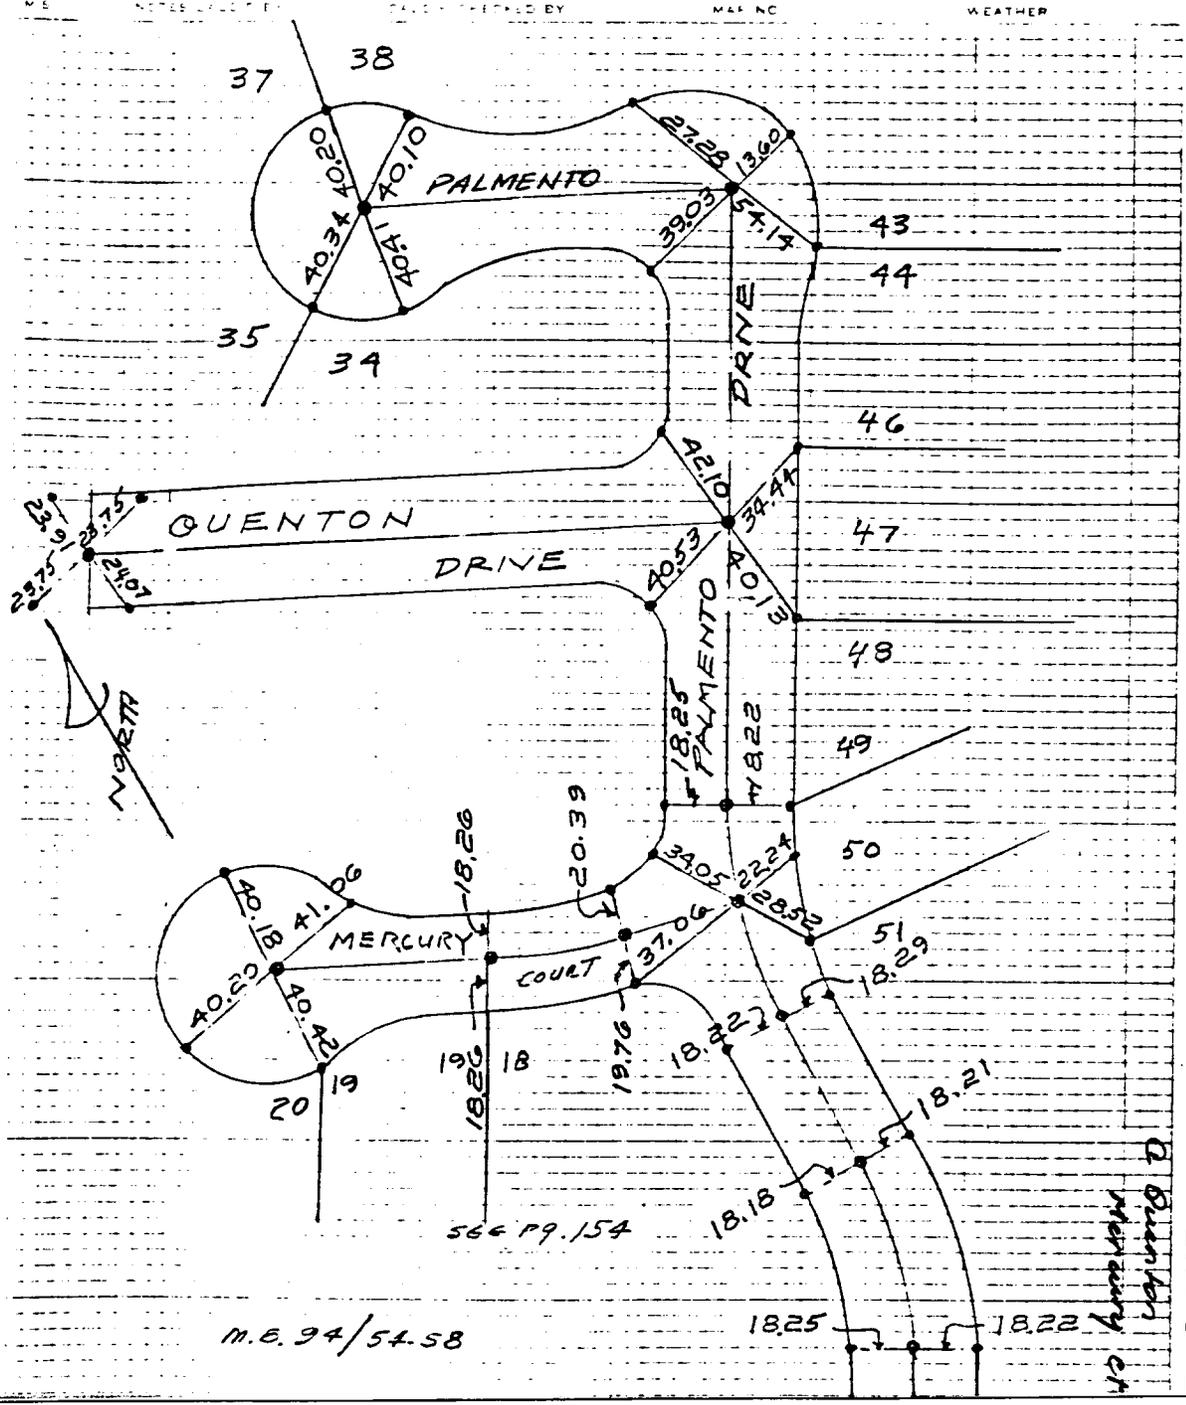

- ✕ FD. Ramset Nail on T/C
- FD. LD. & TK. on T/C
- FD. "C" Nail on T/C
- Set LD. & TK. on T/C

Scale:  
 Date: 9-19-78  
 Drawn by:  
 W.O.:  
 F.B.: 1041

**OFFICIAL TIE PLAT**  
**CITY OF RIVERSIDE**

*These ties are for the purpose of perpetuating the found monumentation. No claim is made as to the relationship of the points or lines shown hereon to true boundary locations.*

TR 8006-1  
 Sheet 1 of 1  
 File No.: