


Street: PARK AVE  
6345. TIE  
 OFFICIAL USE ONLY  
 X-Street: 13<sup>TH</sup> ST.

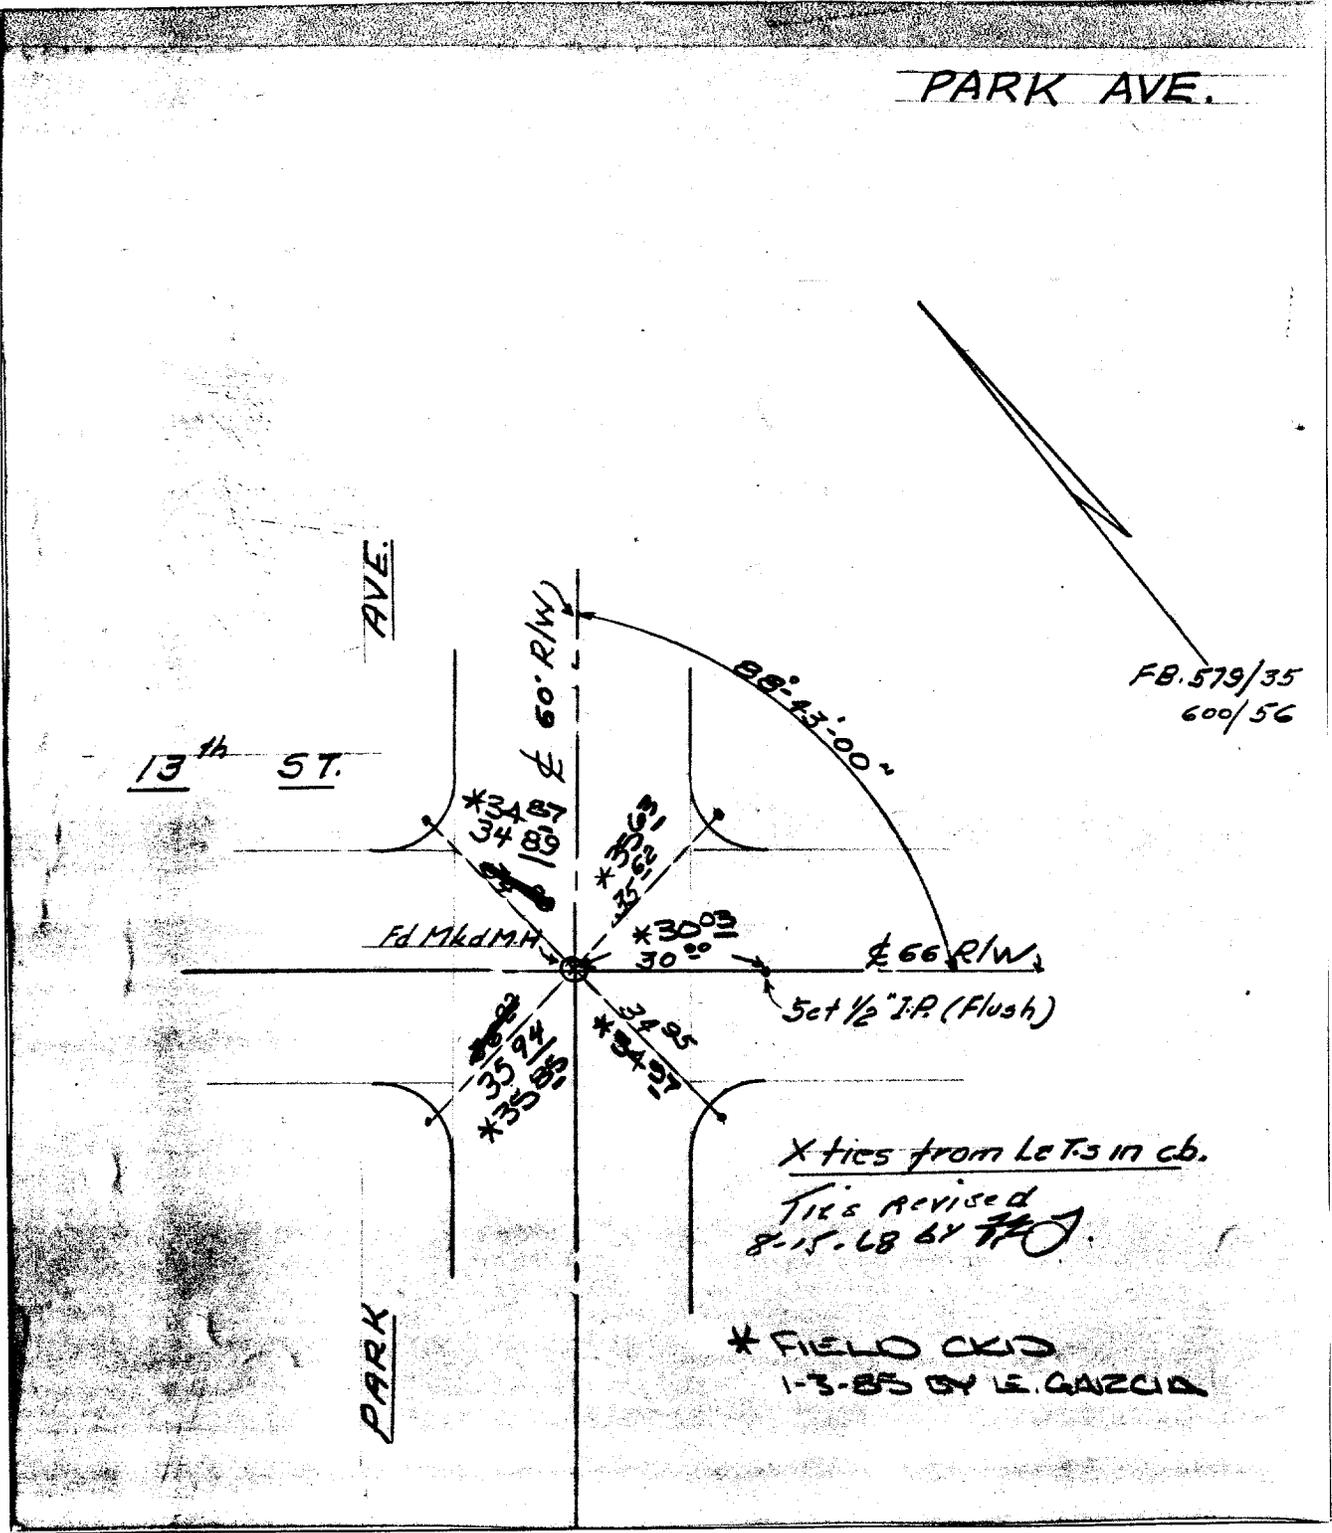

*X ties from L&Ts in cb.  
 Ties Revised  
 8-15-68 by [Signature]*

*\* FIELD CKD  
 1-3-85 BY L. GARCIA*

- ✕ FD. Ramset Nail on T/C
- FD. LD. & TK. on T/C
- FD. "C" Nail on T/C
- Set LD. & TK. on T/C

Scale:  
 Date:  
 Drawn by:  
 W.O.:  
 F.B.: 579/35

**OFFICIAL TIE PLAT**  
**CITY OF RIVERSIDE**

*These ties are for the purpose of perpetuating the found  
 monumentation. No claim is made as to the relationship of  
 the points or lines shown hereon to true boundary locations.*

Sheet 1 of 1  
 File No.: