


Street: PEACHWOOD PLACE
 6370.71E
 X-Street: IRONWOOD DRIVE

OFFICIAL USE ONLY

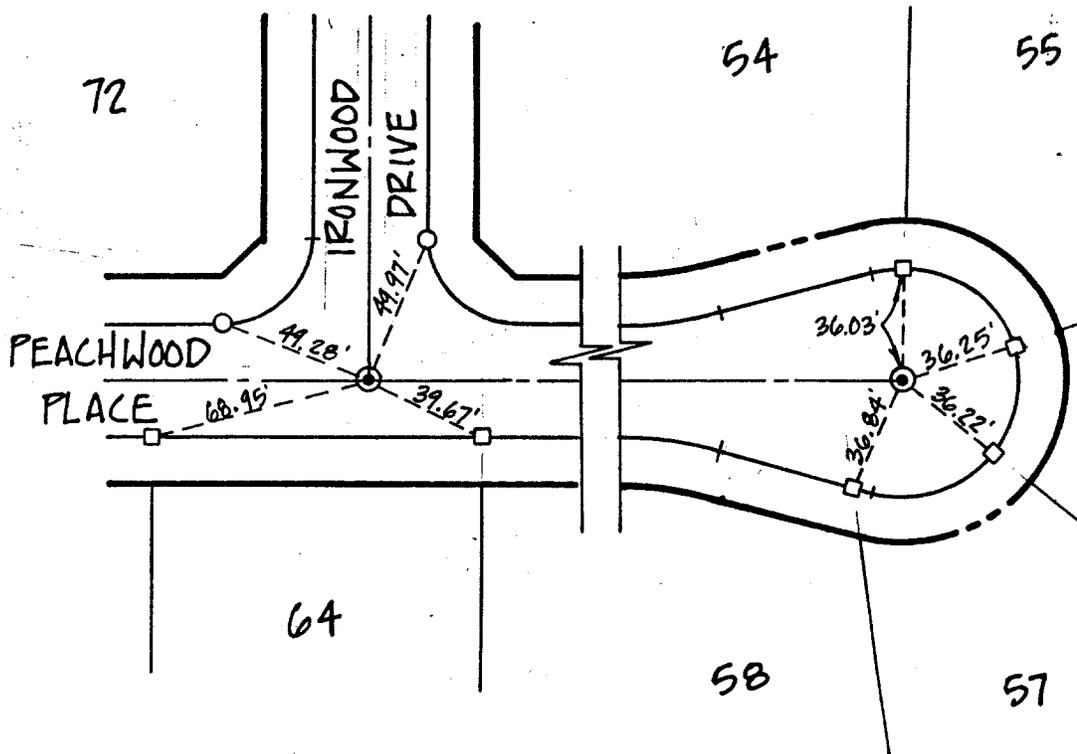

SEE SHEET NO. 12



- INDICATES 1" I.P. TAGGED R.C.E. 31574
- INDICATES LEAD & TACK IN TOP OF CURB
- INDICATES LEAD, TACK & TAG R.C.E. 31574 IN TOP OF CURB



CSL Engineering, Inc.
 11651 Sterling Avenue, Suite 'E'

CITY OF RIVERSIDE
TRACT NO. 21631

MAP BOOK 152 / PAGES 49 - 57

- × FD. Ramset Nail on T/C
- FD. "C" Nail on T/C

- FD. LD. & TK. on T/C
- Set LD. & TK. on T/C

Scale: 1" = 60'
 Date: FEB '1993
 Drawn by:
 W.O.:
 F.B.:

OFFICIAL TIE PLAT
CITY OF RIVERSIDE

These ties are for the purpose of perpetuating the found monumentation. No claim is made as to the relationship of the points or lines shown hereon to true boundary locations.

TRACT 21631

Sheet 14 of 14
 File No.: