


SWING TIES

HISTORICAL DATA

J.F.D. FB 1021/118
DATE 6-8-77

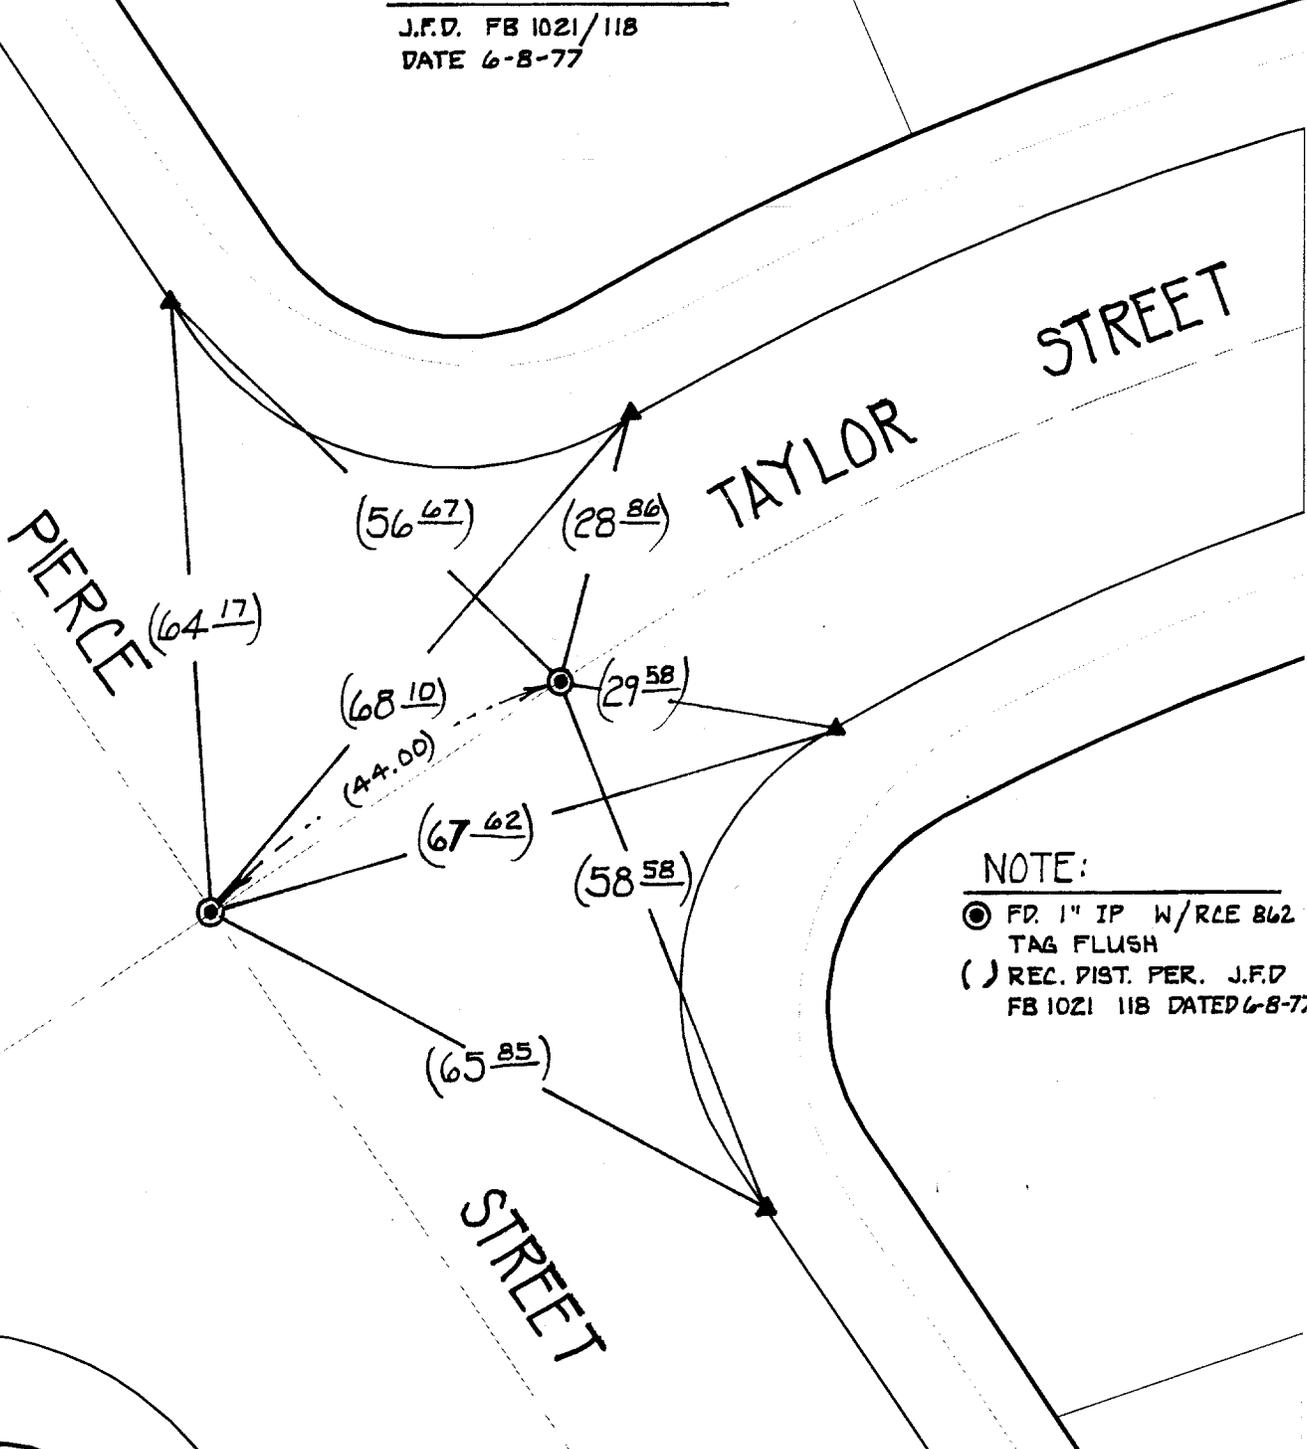

NOTE:

- ⊙ FD. 1" IP W/RLE 862 TAG FLUSH
- () REC. PIST. PER. J.F.D FB 1021 118 DATED 6-8-77

Street: TAYLOR ST.
 6480.71E
 X-Street: PIERCE ST.
 OFFICIAL USE ONLY

- ✕ FD. Ramset Nail on T/C
- FD. LD. & TK. on T/C
- FD. "C" Nail on T/C
- Set LD. & TK. on T/C

Scale: 1" = 20'
 Date: 12/10/99
 Drawn by: survey
 W.O.:
 F.B.:

OFFICIAL TIE PLAT CITY OF RIVERSIDE



These ties are for the purpose of perpetuating the found monumentation. No claim is made as to the relationship of the points or lines shown hereon to true boundary locations.

Sheet 1 of 1
 File No.: