

6559.716

Street:


PRIMROSE DR.

X-Street:
OFFICIAL USE ONLY

MYERS ST.

TRANSIT TIES

HISTORICAL DATA
CRFB 620/4
LL18 P.69.A

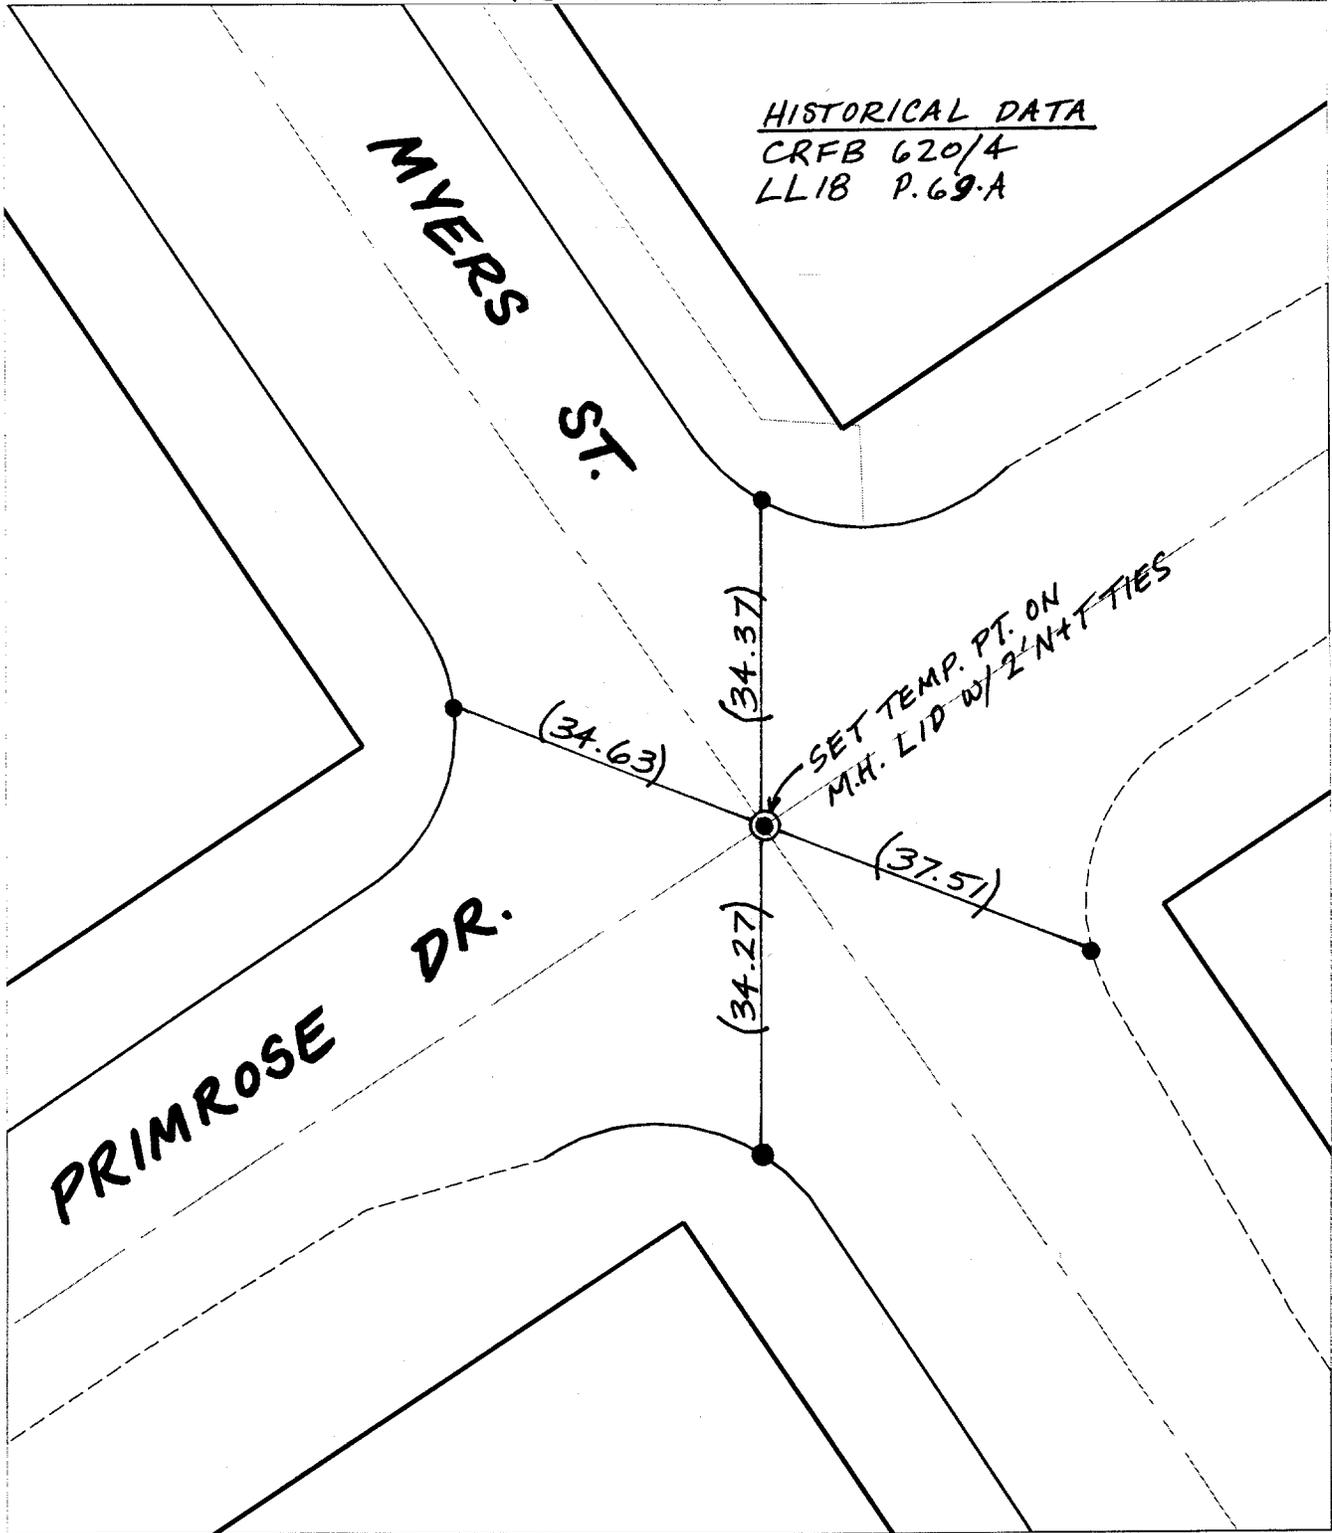

- ✕ FD. Ramset Nail on T/C
- FD. LD. & TK. on T/C
- FD. "C" Nail on T/C
- Set LD. & TK. on T/C

P.K. and City Engineer tag to be set @ surface after street construction is complete. (If possible)

Scale: 1" = 20'

Date: 09/8/00

Drawn by: SURVEY

W.O.:

F.B.:

OFFICIAL TIE PLAT

CITY OF RIVERSIDE

These ties are for the purpose of perpetuating the found monumentation. No claim is made as to the relationship of the points or lines shown hereon to true boundary locations.



Sheet 1 of 1

File No.: