


PARCEL MAP NO. 11907
PM 63/88

TB 44/95

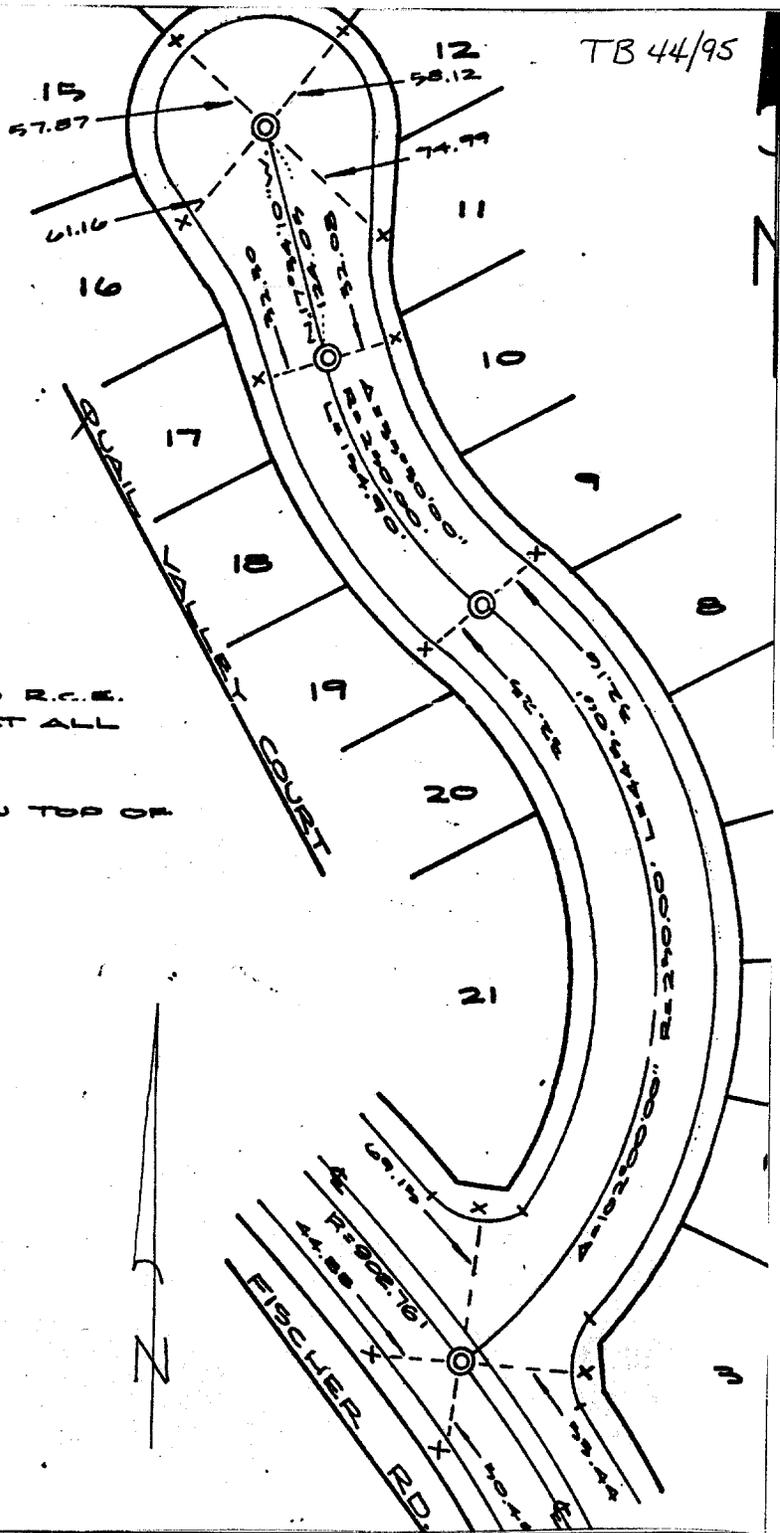

LEGEND

SET TYPE "B" MON. STAMPED R.C.E. 1/2" FLUSH, PER STD. 908 AT ALL POINTS SHOWN THUS ⊙

SET STEEL PIN AND TAG IN TOP OF CURB SHOWN THUS X.

ALBERT A WEBB ASSOC.

- × FD. Ramset Nail on T/C
- FD. LD. & TK. on T/C
- FD. "C" Nail on T/C
- Set LD. & TK. on T/C

Street: QUAIL VALLEY CT X-Street: FISCHER RD
6721 TIE OFFICIAL USE ONLY

Scale:
Date:
Drawn by:
W.O.: 77-408
F.B.: 1020/236

OFFICIAL TIE PLAT
CITY OF RIVERSIDE

These ties are for the purpose of perpetuating the found monumentation. No claim is made as to the relationship of the points or lines shown hereon to true boundary locations.

Sheet 1 of 1
File No.: