


TRACT 20866-4

RANCHO CORTA & RANCHO DEL ORO DR.

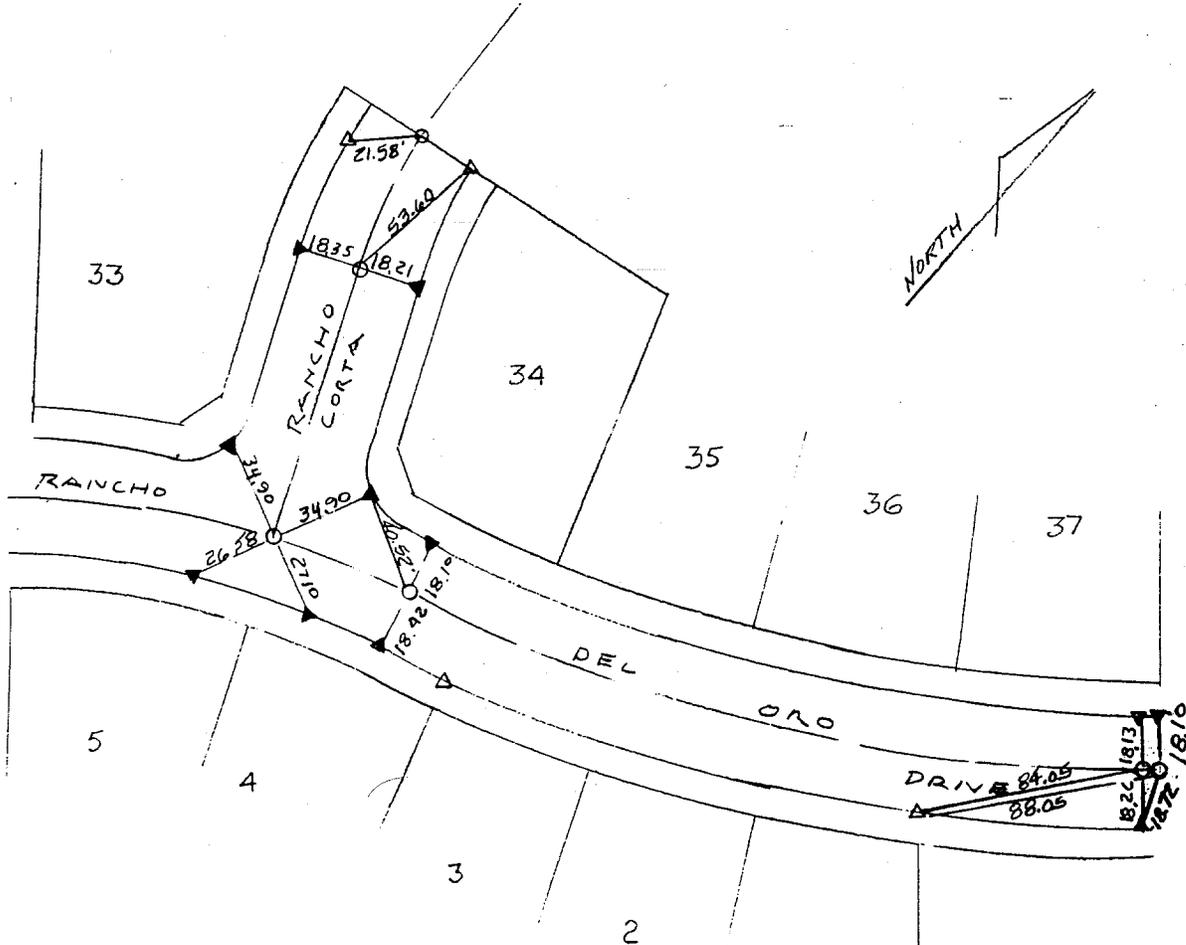

Street: **Rancho Corta**
 6794.TIF
 OFFICIAL USE ONLY
 X-Street: **Rancho Del Oro Dr.**

- △ - SET N & TAG RCE 11842 ON T.C. & LOT LINE PROJECTED
- ▲ - SET "RAMSET" NAIL

- - SET 1" I.P. TAGGED RCE 118
- - FOUND MONUMENT

- ✕ FD. Ramset Nail on T/C
- FD. "C" Nail on T/C

- FD. LD. & TK. on T/C
- Set LD. & TK. on T/C

Scale: 1"=60'
 Date: 2-23-95
 Drawn by: DB
 W.O.: 95-63
 F.B.: 1995

OFFICIAL TIE PLAT
CITY OF RIVERSIDE

These ties are for the purpose of perpetuating the found monumentation. No claim is made as to the relationship of the points or lines shown hereon to true boundary locations.

Sheet 1 of 1
 File No.: