


6890. TIF

Street: REVERE X-Street: PAINE DRIVE

OFFICIAL USE ONLY

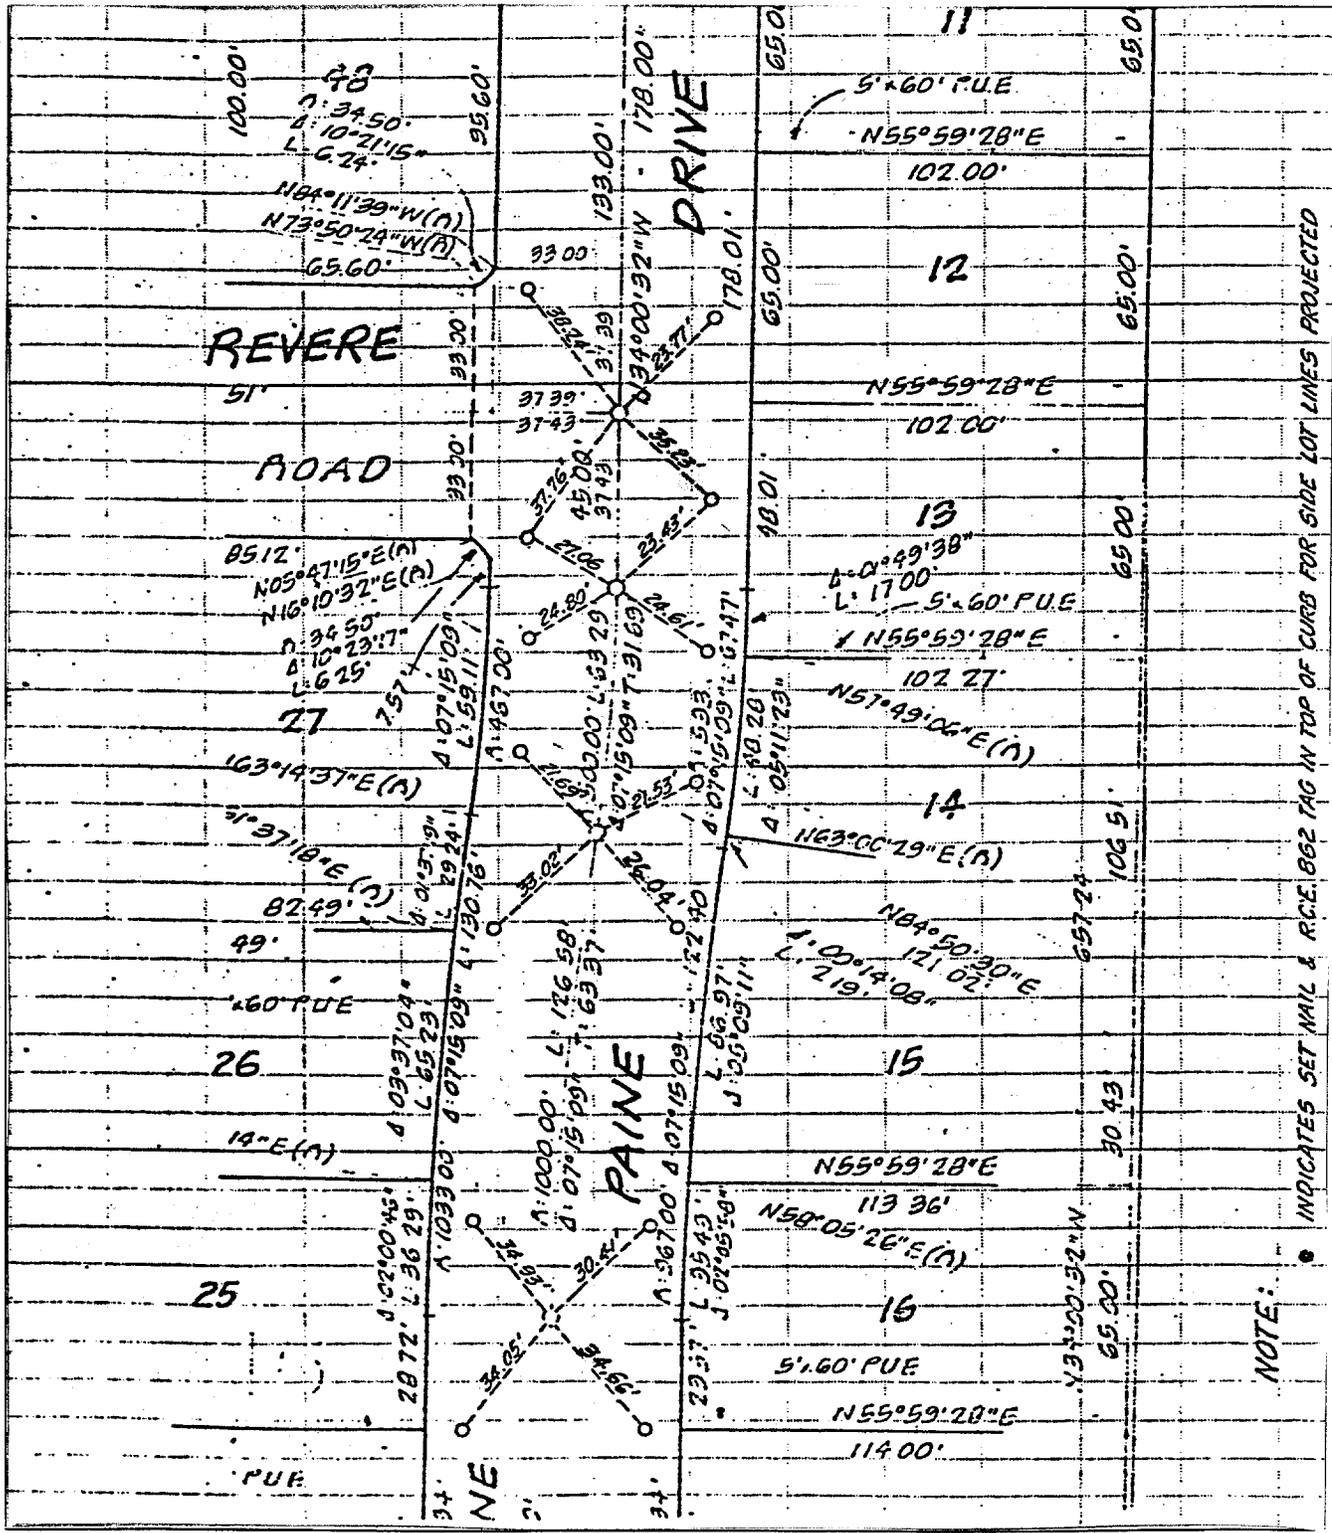

NOTE: * INDICATES SET NAIL & R.C.E. 862 TAG IN TOP OF CURB FOR SIDE LOT LINES PROJECTED

- ✕ FD. Ramset Nail on T/C
- FD. LD. & TK. on T/C
- FD. "C" Nail on T/C
- Set LD. & TK. on T/C

Scale:
 Date: 1/14/77
 Drawn by:
 W.O.: 4807
 F.B.:

OFFICIAL TIE PLAT
 CITY OF RIVERSIDE

These ties are for the purpose of perpetuating the found monumentation. No claim is made as to the relationship of the points or lines shown hereon to true boundary locations.

TRACT 6909
 Sheet 1 of 1
 File No.: