



Street: Rockwood Dr.
6957. TIE
 OFFICIAL USE ONLY
 X-Street: Cul de Sac
 City of Victoria

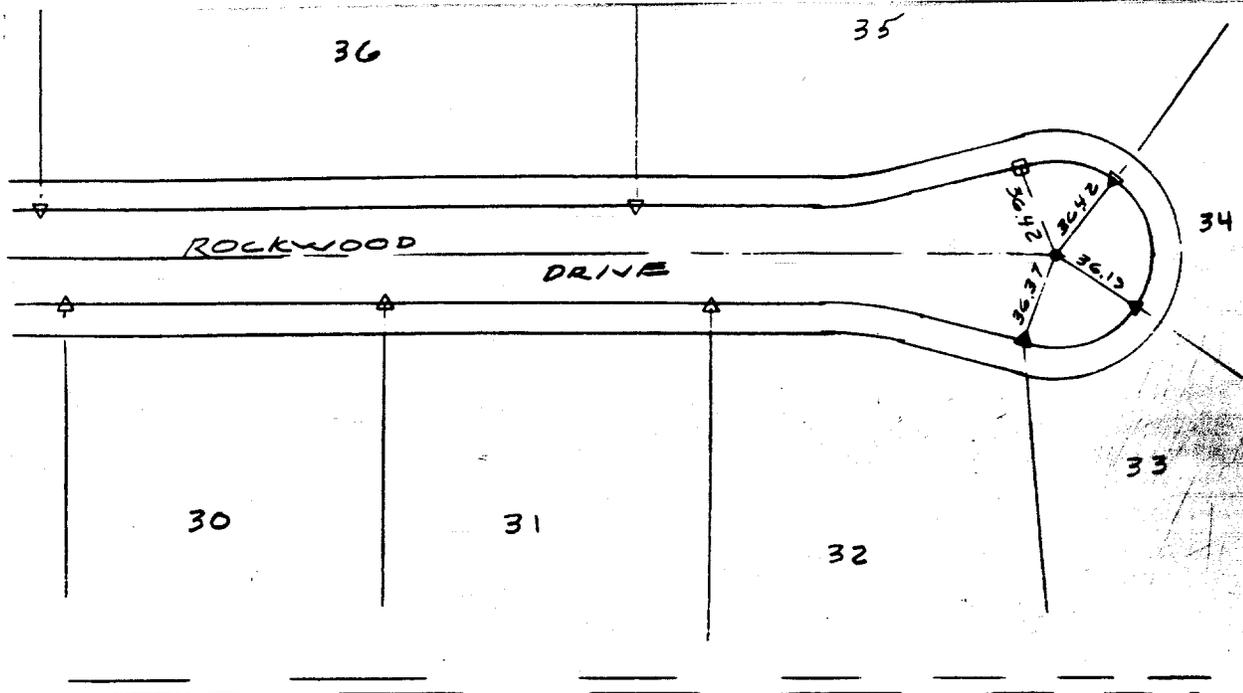

T.# 22598

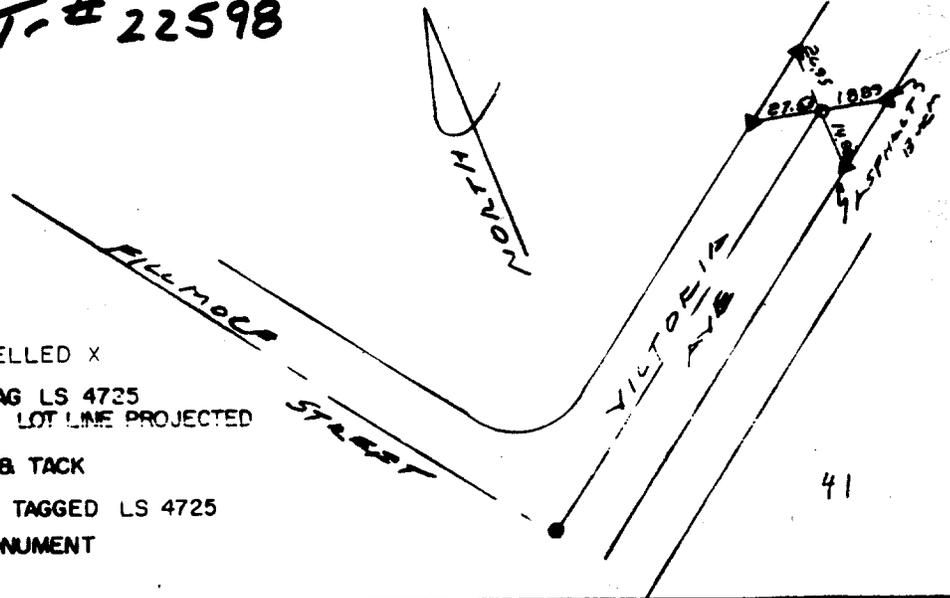

- FD CHISELLED X
- △ FD N & TAG LS 4725 ON T/C @ LOT LINE PROJECTED
- ▲ FD LEAD & TACK
- FD 1" I.P. TAGGED LS 4725
- FOUND MONUMENT

SCALE: 1"=60'	OFFICIAL TIE PLAT CITY OF RIVERSIDE	SHEET 6
DATE: 6-21-77		
DR. BY: DD	ALBERT A. WEBB ASSOCIATES CIVIL ENGINEERS RIVERSIDE CALIFORNIA	OF 6 SHEETS
W.O.: 94-96		FILE NO.:
F.B.: 1974-96		

- ✗ FD. Ramset Nail on T/C
- FD. "C" Nail on T/C
- FD. LD. & TK. on T/C
- Set LD. & TK. on T/C

Scale:	OFFICIAL TIE PLAT CITY OF RIVERSIDE	
Date:		
Drawn by:		<i>These ties are for the purpose of perpetuating the found monumentation. No claim is made as to the relationship of the points or lines shown hereon to true boundary locations.</i>
W.O.:		Sheet 1 of 1
F.B.:		File No.: